

Home Occupation Area
12' x 17' 206 sq feet

Entrance

Stairs

THESE DOCUMENTS HAVE BEEN PREPARED BY AN ARCHITECTURAL DRAFTSMAN. THEY HAVE NOT BEEN REVIEWED BY A PROFESSIONAL ENGINEER OR ARCHITECT. THE DRAFTSMAN ASSUMES NO LIABILITY FOR ANY DESIGN OR CONSTRUCTION ERRORS. THE OWNER IS RESPONSIBLE FOR OBTAINING ALL NECESSARY PERMITS AND FOR REVIEWING ALL CONTRACTS PRIOR TO ACTUAL CONSTRUCTION.

DO NOT Scale Prints

4
5


HANCOCK LUMBER DRAFTING SOLUTIONS
28 X 36 Cape Style Residence for
Paul French, Portland Maine

2006


HANCOCK LUMBER

2/18/03
1/4"=1'
JCT
CP2836A1


Left Elevation

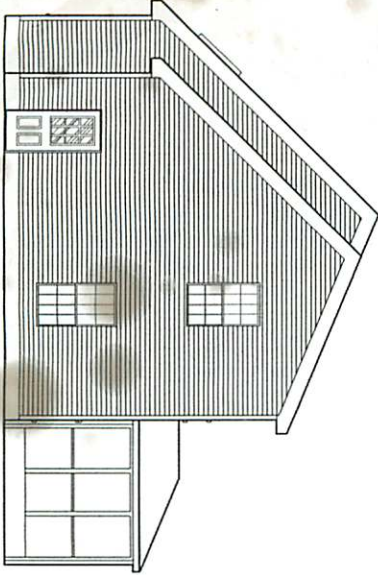


Front Elevation

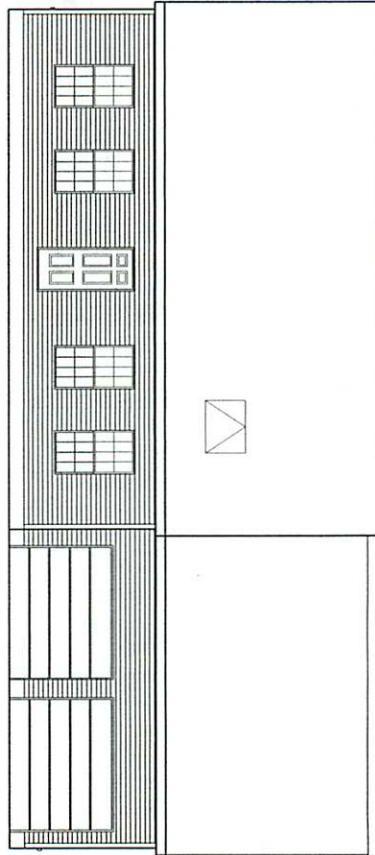

Rear Elevation

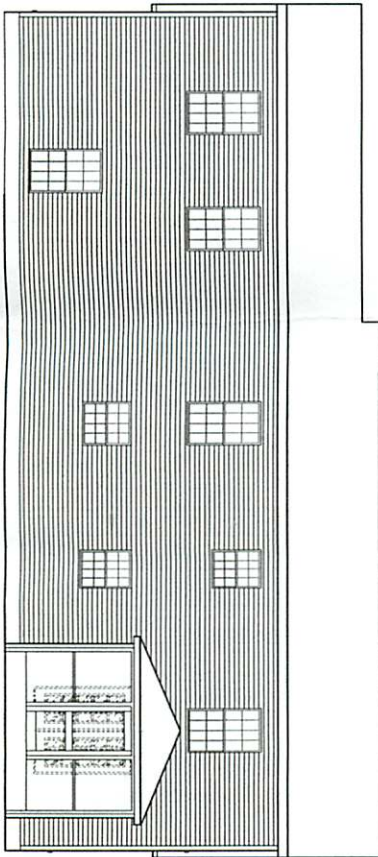

Right Elevation

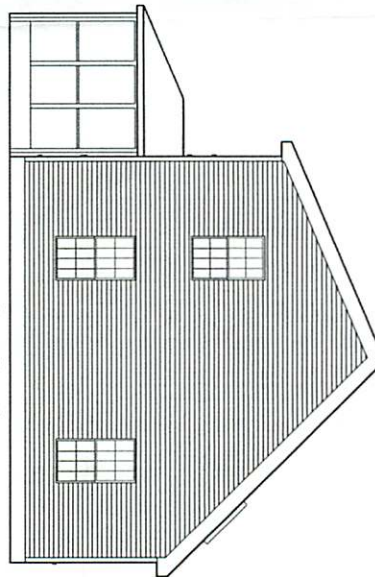

THESE DOCUMENTS HAVE BEEN PREPARED BY AN ARCHITECT AND AN ARCHITECT OF RECORD. THE ARCHITECT ASSURES THAT ALL DIMENSIONS, CODES, AND SPECIFICATIONS SHOULD BE REVIEWED BY THE OWNER AND CONTRACTOR PRIOR TO ACTUAL CONSTRUCTION.


1
5

HANCOCK LUMBER DRAFTING SOLUTIONS
28 X 36 Cape Style Residence for
Paul French, Portland Maine


2020

HANCOCK LUMBER

2/18/03
1/4"=1'
JCT
CP2836A1

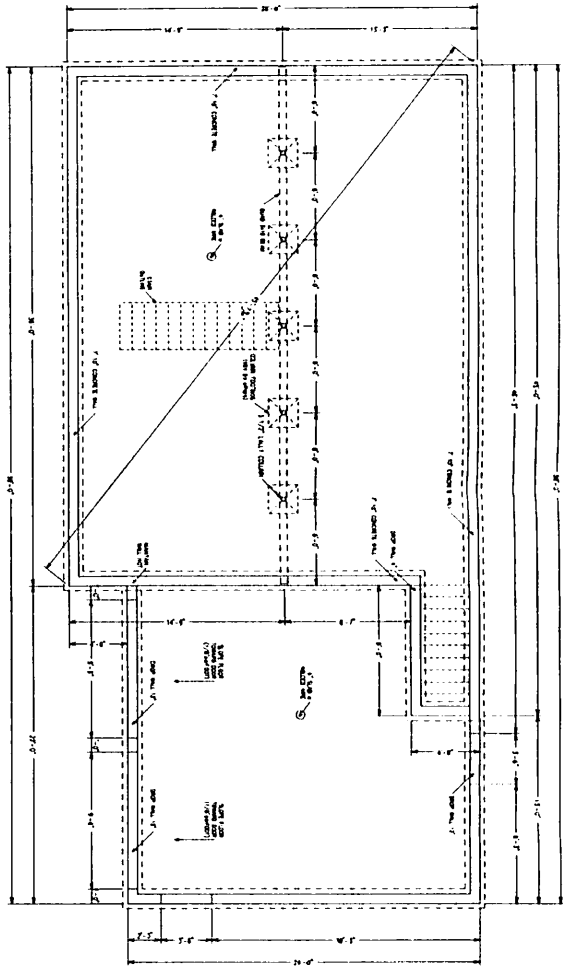

Foundation Plan

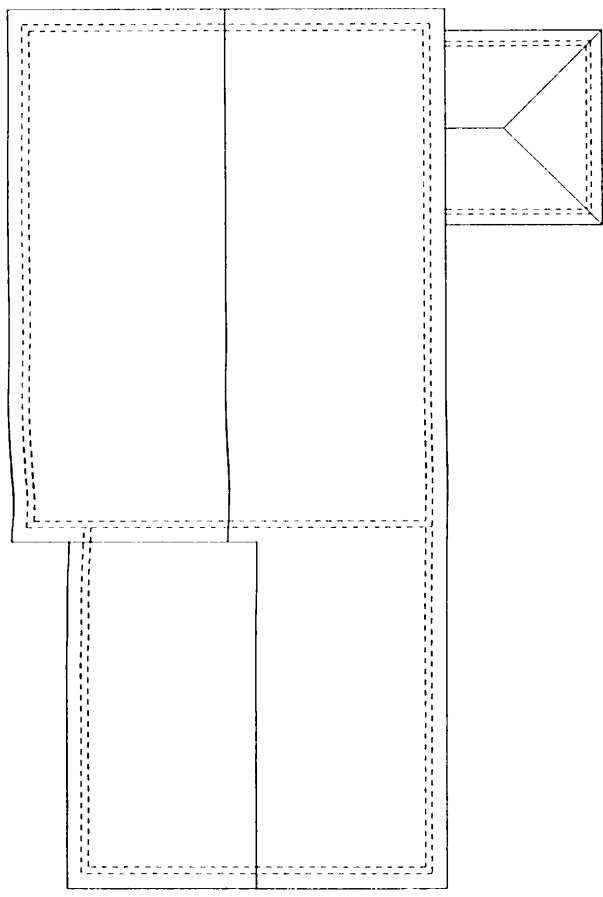

Roof Plan

NOT TO SCALE
 ALL DIMENSIONS ARE IN FEET AND INCHES
 UNLESS OTHERWISE NOTED

NOTE:
 ALL DIMENSIONS ARE TO FACE UNLESS OTHERWISE NOTED
 ALL DIMENSIONS ARE IN FEET AND INCHES
 UNLESS OTHERWISE NOTED



NOTE:
 ALL DIMENSIONS ARE TO FACE UNLESS OTHERWISE NOTED
 ALL DIMENSIONS ARE IN FEET AND INCHES
 UNLESS OTHERWISE NOTED


DO NOT SCALE PLOT
 THESE DOCUMENTS HAVE BEEN PREPARED BY AN ARCHITECTURAL DRAFTSMAN THAT HAVE NOT BEEN REVIEWED BY AN ARCHITECT OR ENGINEER. RESPONSIBILITY FOR ANY DESIGN OR ENGINEERING AND DIMENSIONS, CODES, STANDARDS AND SPECIFICATIONS CONTAINED HEREIN IS SOLELY THE RESPONSIBILITY OF THE CLIENT FOR BRIDGE OF ACTUAL CONSTRUCTION.

1
 5

HANCOCK LUMBER DRAFTING SOLUTIONS
 28 X 36 Cape Style Residence for
 Paul French, Portland Maine



2/18/03
 1/4"=1'
 JCT
 CP2836A1

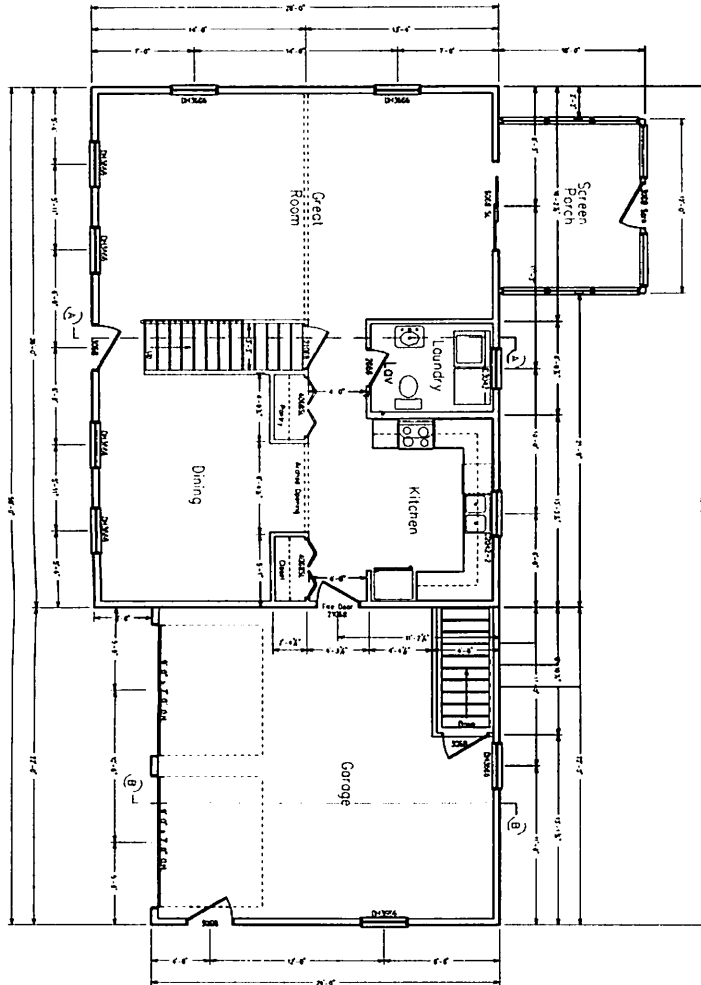

DO NOT Scale Prints

THESE DOCUMENTS HAVE BEEN PREPARED BY AN ARCHITECTURAL DRAFTSMAN. THEY TAKE NO RESPONSIBILITY FOR ANY ARCHITECTURAL OR ENGINEERING DESIGN, SPECIFICATIONS, OR CONSTRUCTION. THE CONTRACTOR SHALL VERIFY ALL DIMENSIONS PRIOR TO ACTUAL CONSTRUCTION.

3
5

HANCOCK LUMBER DRAFTING SOLUTIONS
 28 X 36 Cape Style Residence for
 Paul French, Portland Maine



2/18/03
 1/4" = 1'
 JCT
 CP2836A1