


PIACENTINI ADDITION
59 Phipps Rd,
Portland, Maine
ROOF AND SECOND
FLOOR FRAMING PLANS

S2

**L & L STRUCTURAL
ENGINEERING SERVICES, INC.**
SIX Q STREET
SOUTH PORTLAND, MAINE 04106
PHONE: (207) 767-4830
FAX: (207) 799-5432

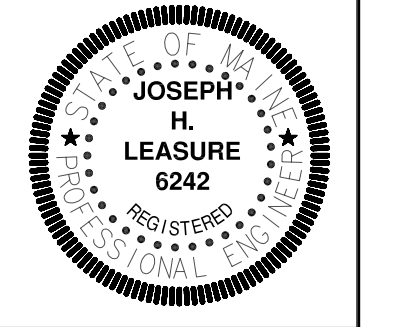

designed by	date	description
JHL		
drawn by		
LEM		
checked by		
MFL		
scale		
1/4" = 1'-0"		
date		
OCT. 20, 2006		
plot date		
OCT. 20, 2006		
project #		
26181		