


9/25	Ireland, Amy	8 x 14	Yarmouth
10-Oct	Fortin, Joanna	8 x 10	portland
8/26	Dumont, Roger	12 x 14	



[www.ShedHappens.com](http://www.ShedHappens.com) ----- email Mike@Shedhappens.com ----- 207-892-3636  
 509 Warren Ave Portland, ME ----- 730 Portland Road Saco, ME ----- 1042 Chadbourne Road Standish, ME

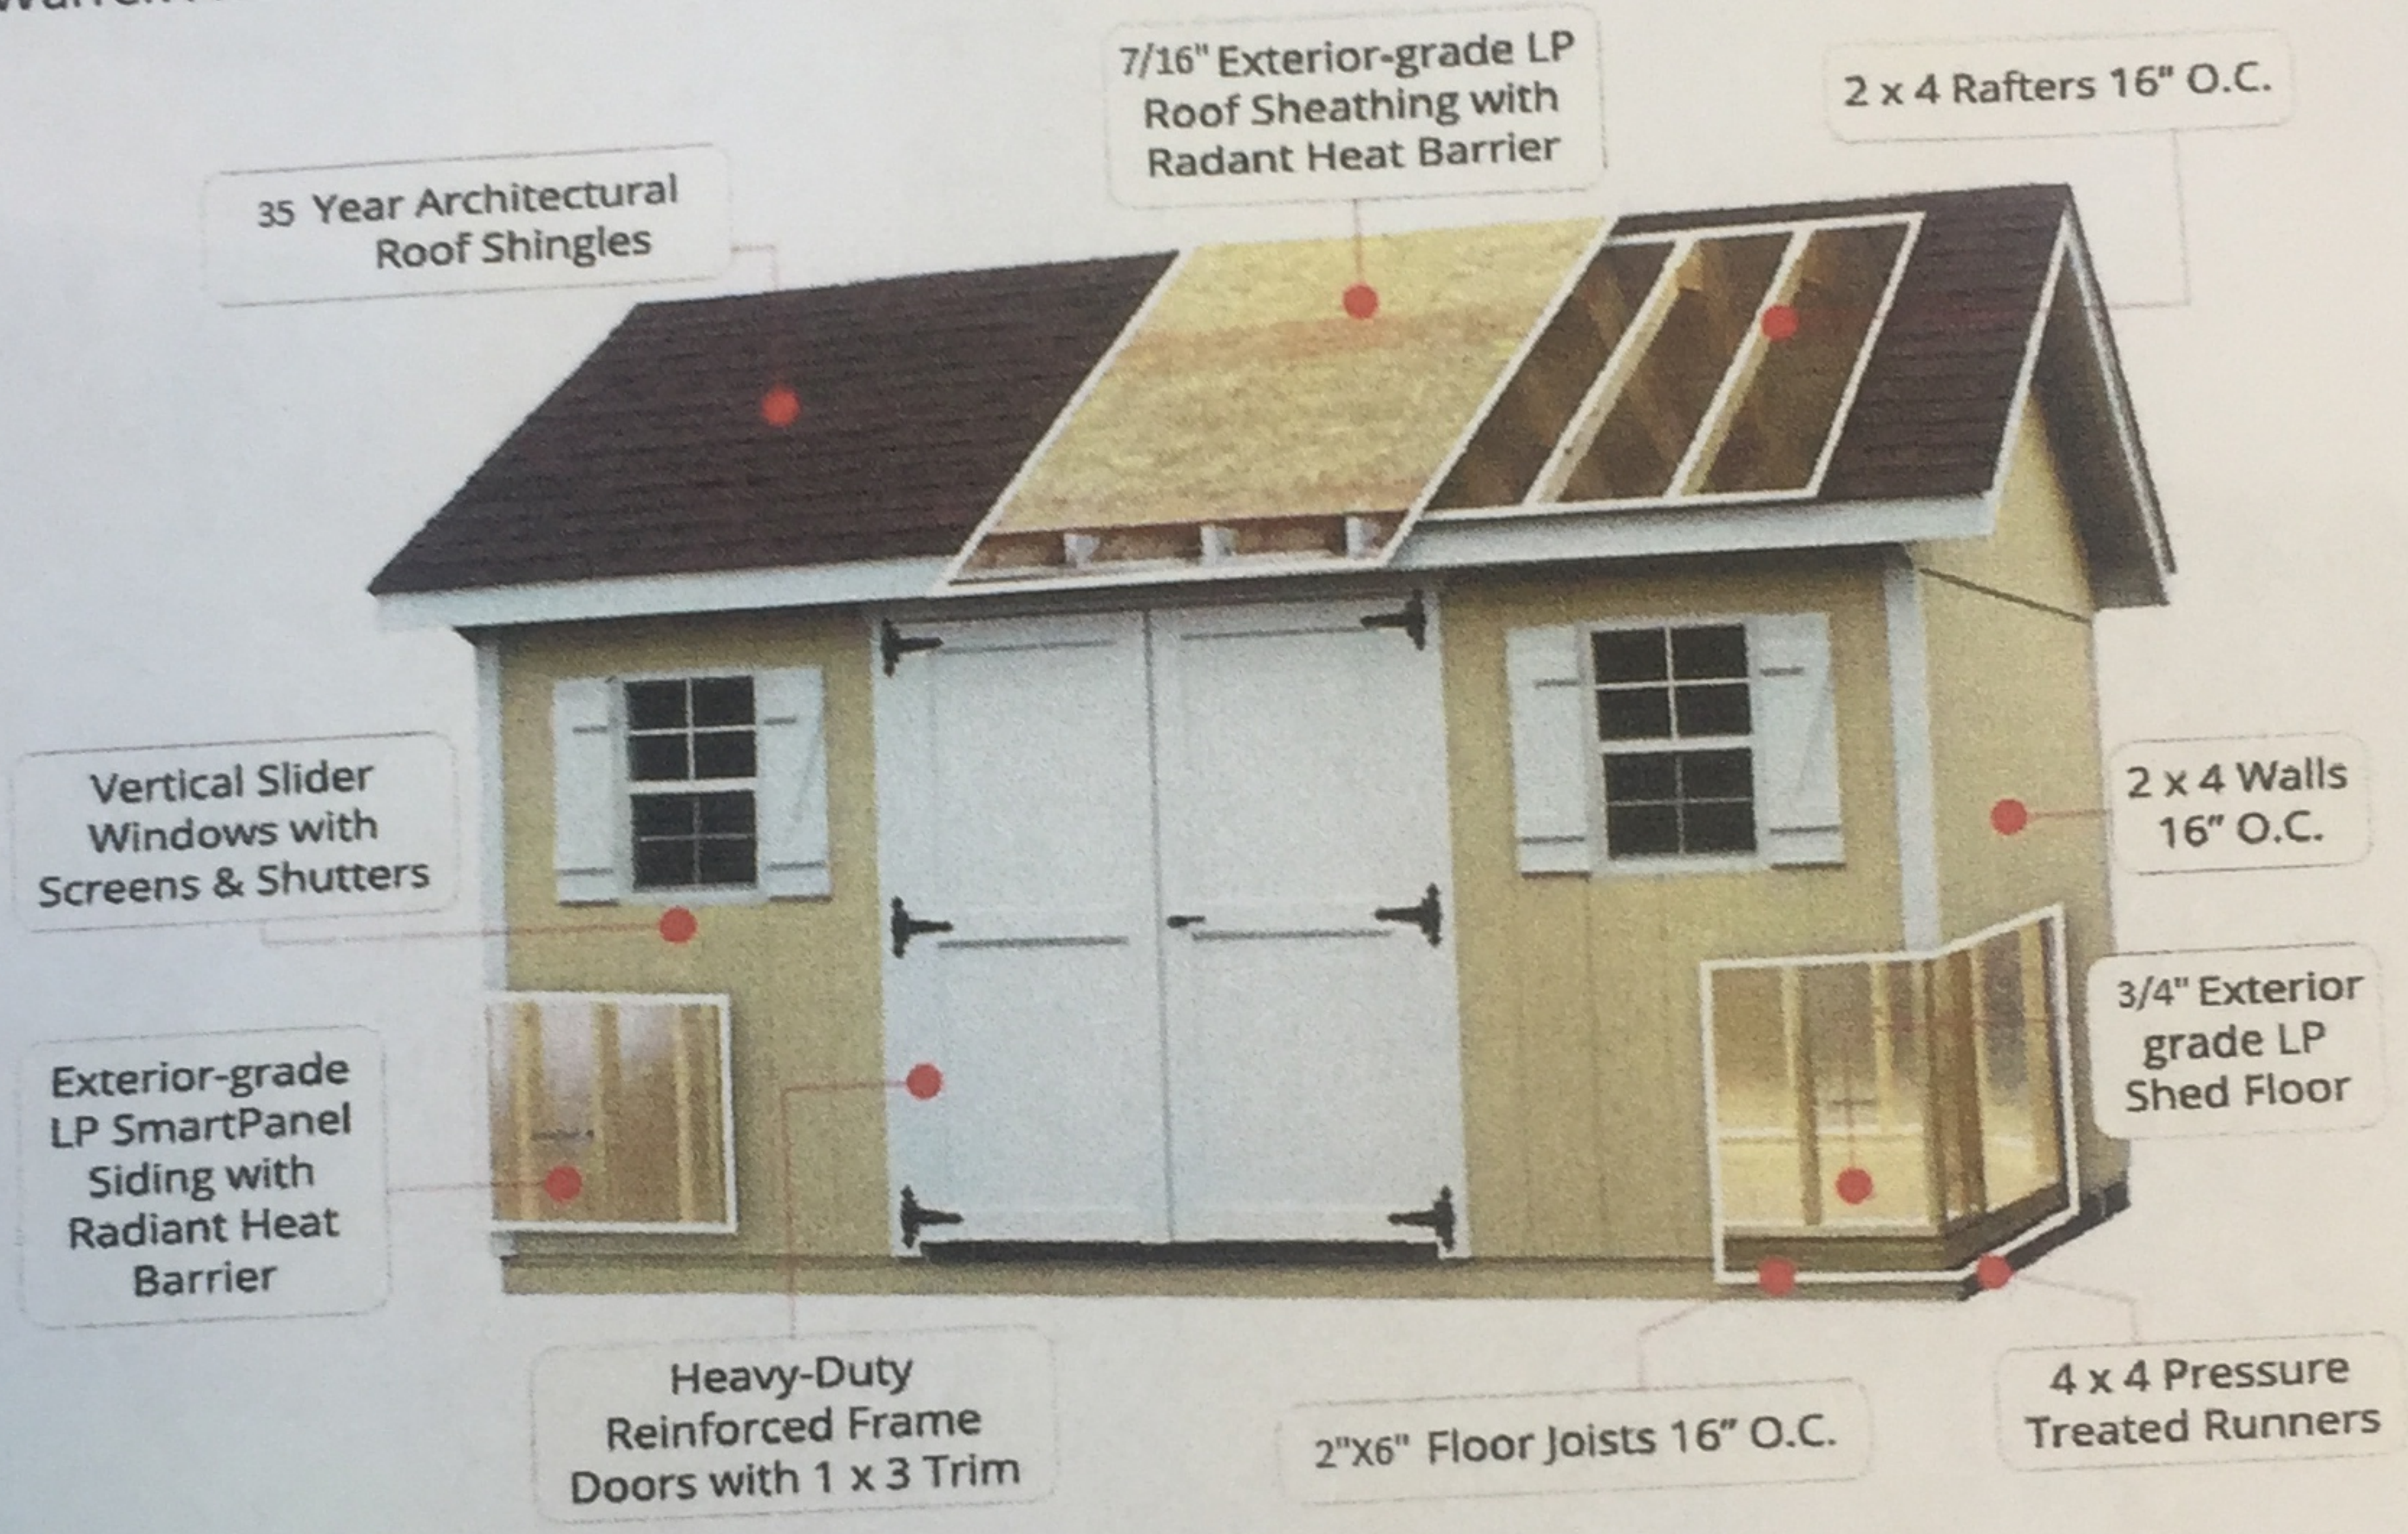

- Shed Happens, Inc. shed specifications
- 4"x4" Pressure Treated
  - 2"x4"x6' and 8' Pressure Treated Floor Joists and Plates
  - 2"x6"x10'+ Pressure Treated Floor joists and plates
  - 3/4" LP Shed Shed Prostruct Tongue and Groove flooring
  - Metal wall bracing in all pine sided sheds
  - 2"x4" rafters spaced 16" On center
  - 7/16" LP roof and wall sheathing
  - 35 Years architectural asphalt roof shingles
  - Aluminum drip edge on all rakes and eaves
  - Heavy duty black door hinges
  - 8"x8" Aluminum gable vents or ridge vent