


## PLAN VIEW - PORTIGO CURVED BEAM

SCALE: 1/2" = 1'-0"

**NOTE:**

Design Load = 42 psf snow + drift

Pine Board Fb = 750 psi min.

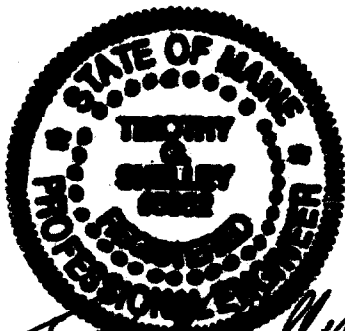


*Timothy A. Shelley*



(6) 1/2" x 9 1/4" Pine Boards,  
screwed and glued.  
Boards are to be continuous,  
with no butt joints.

## SECTION

SCALE: 1 1/2" = 1'-0"

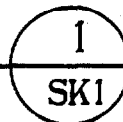

*183A-B-008*

SEI

SHELLEY ENGINEERING, INC.

STRUCTURAL CONSULTANTS  
90 BRIDGE STREET  
WESTBROOK, MAINE 04092  
PHONE (207) 854-5465  
FAX (207) 854-8706  
WWW.SHELLEYENGINEERING.COM

55 WINGATE DRIVE

PORTLAND

MAINE

DRAWN BY: TGS	DATE: 8-4-03	SKETCH: SK-1
CHECKED BY: TGS	SCALE: NOTED	JOB No.: 2003-630