


Existing Wall

49 Wingate Dr.
Portland ME 04102


2ND Floor
Joists

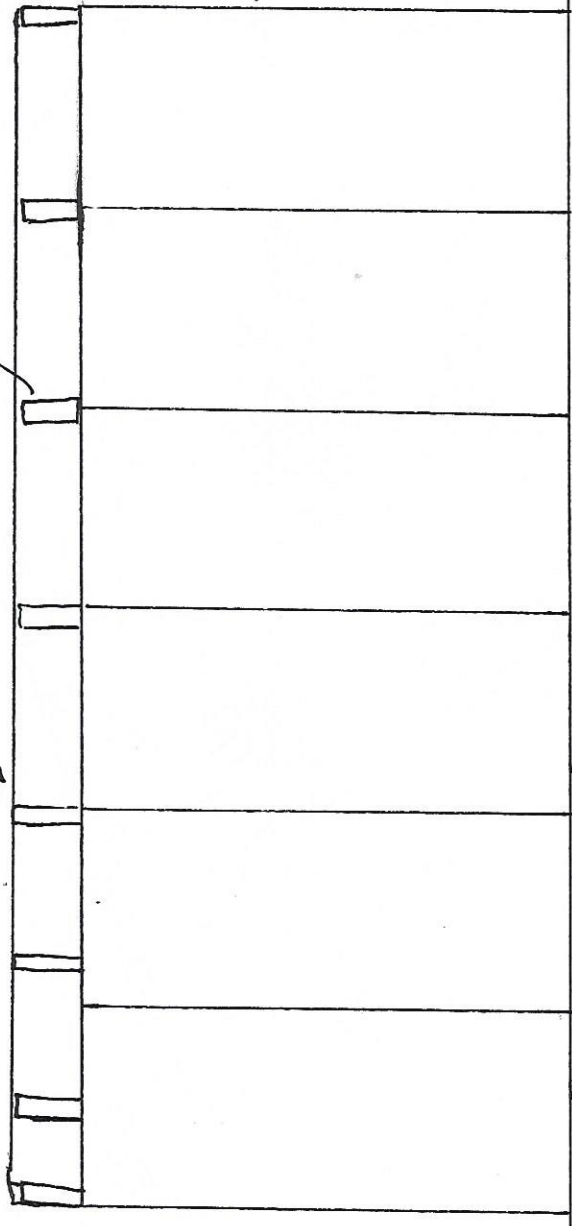

← 1st Floor
Load Bearing Wall

Proposed Beam

2ND Floor
Joists

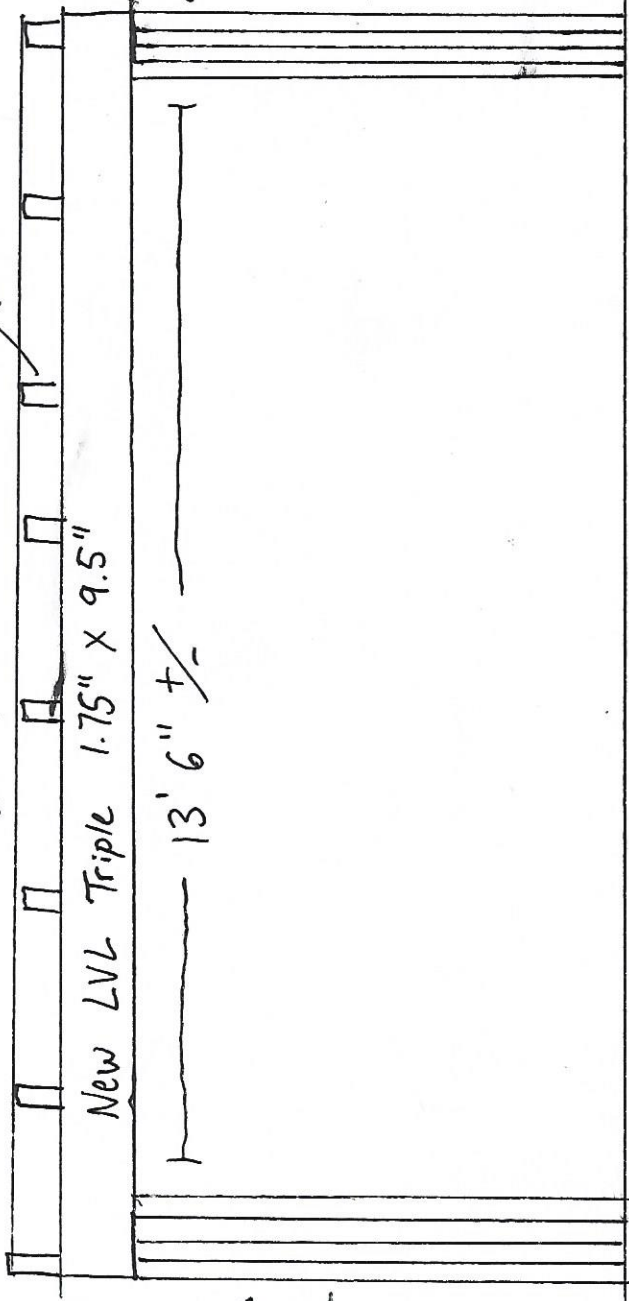

Stud pack
Butted up to
Adjacent wall.
On top of lally →
column. 4
2x4
stud
pack

Stud pack inside
← Exterior wall
on top of foundation

13' 6" ±