
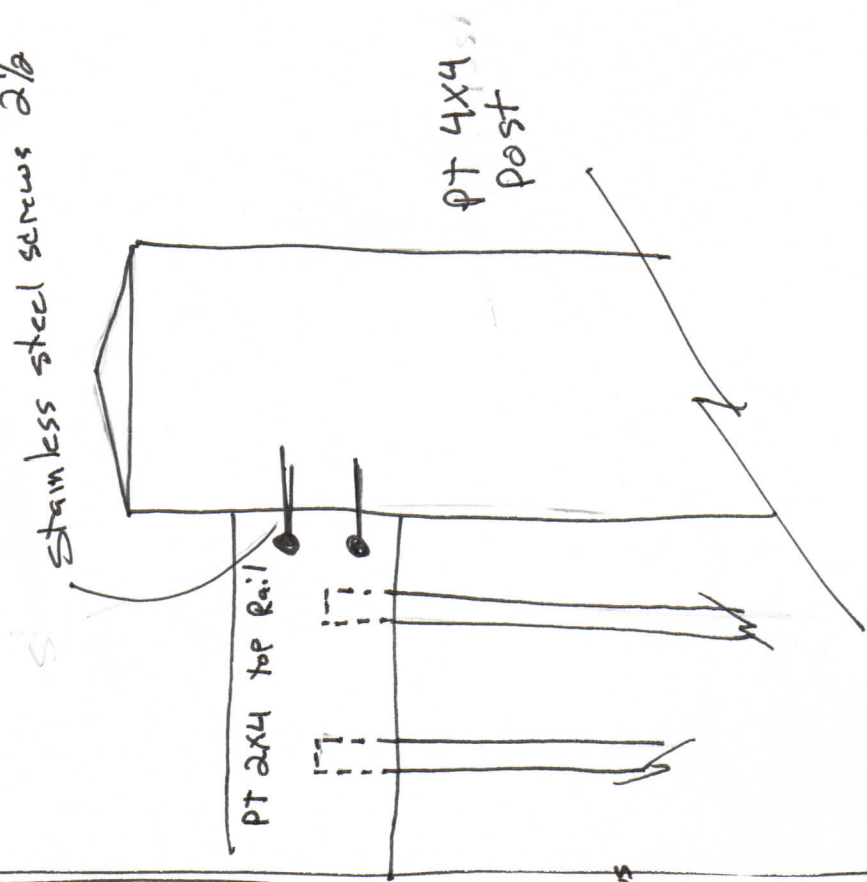


Russo.
36 Wingate DR
183A C-4

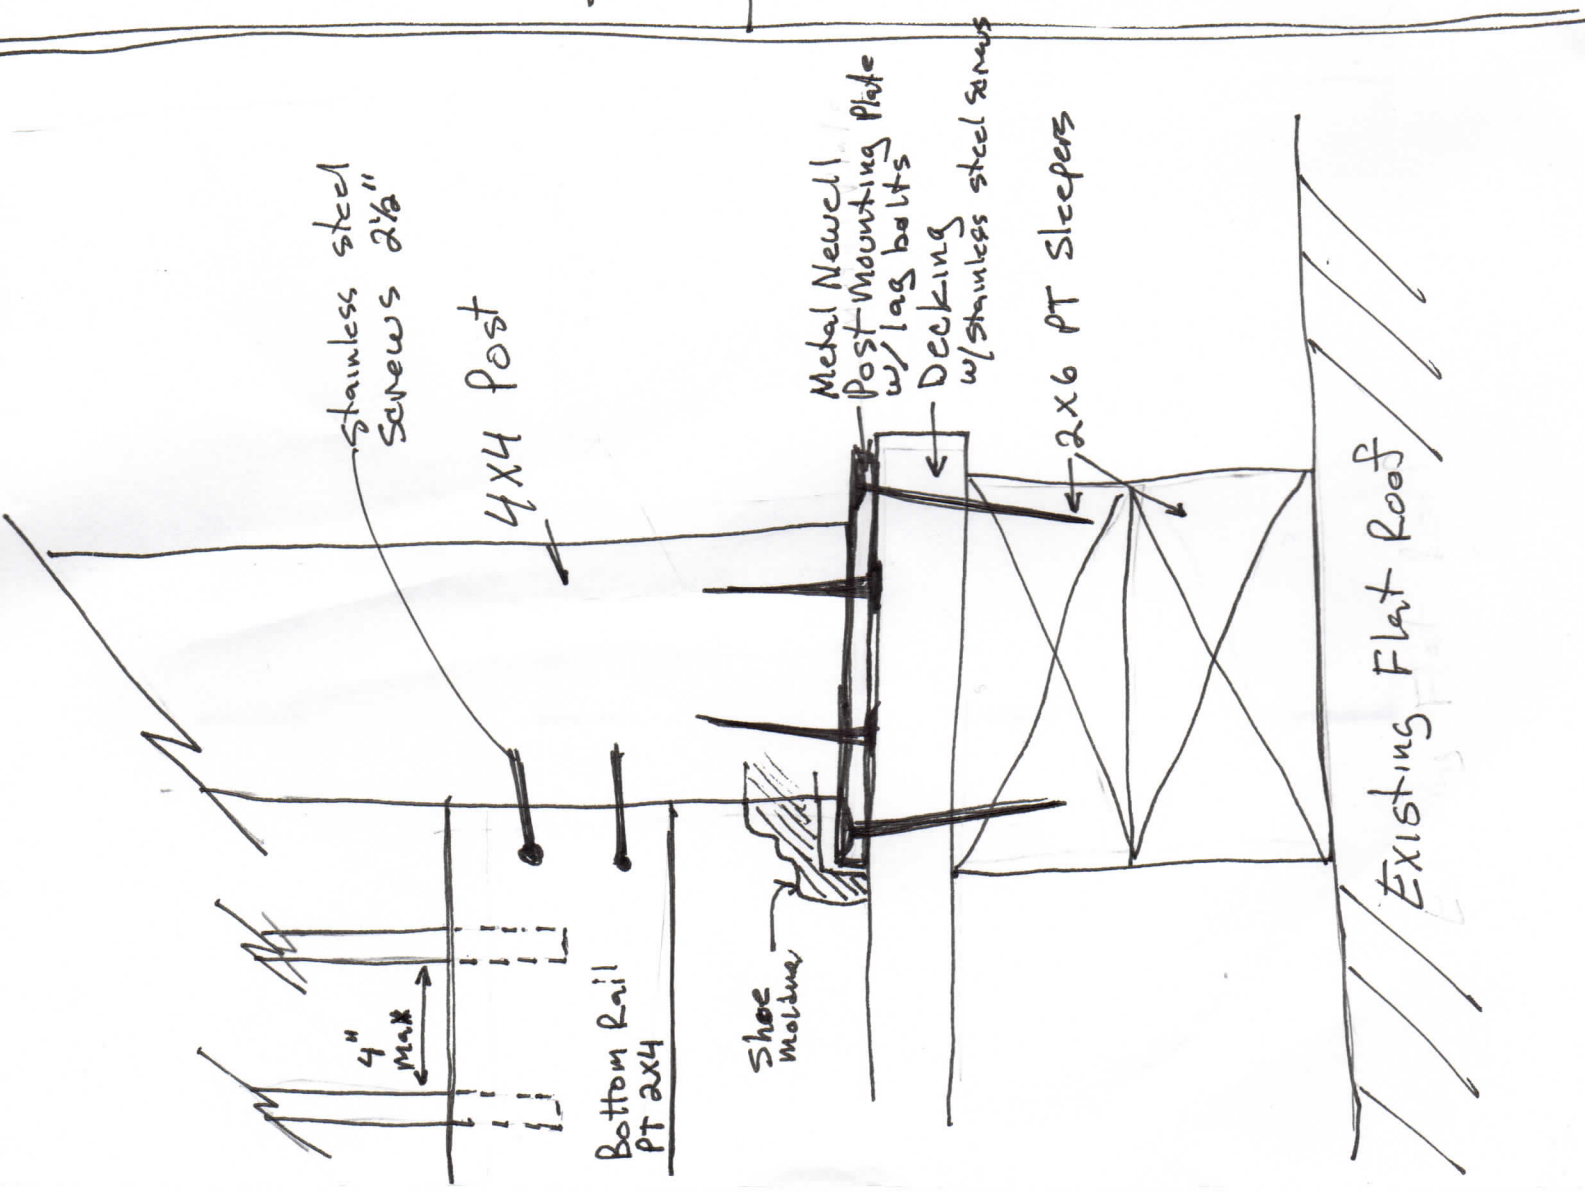

Deck Specs