


First Floor Plan

# FIRST FLOOR PLAN

SCALE: 1/8"=1'-0"

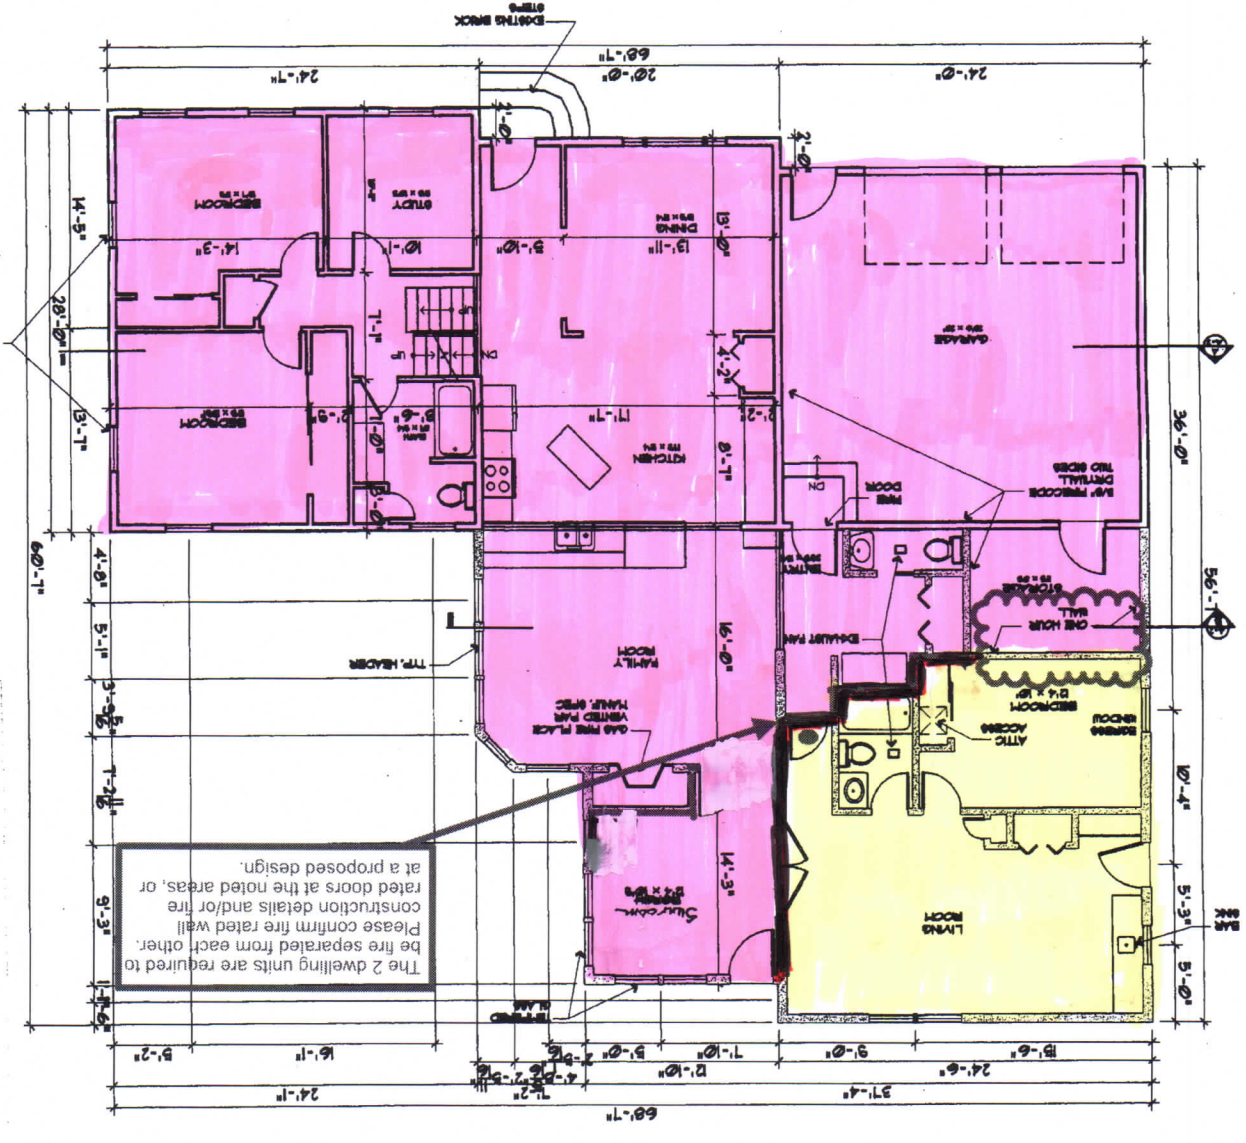

SCALE: 1/8"=1'-0"