







Bates

1002 sq ft

"B"

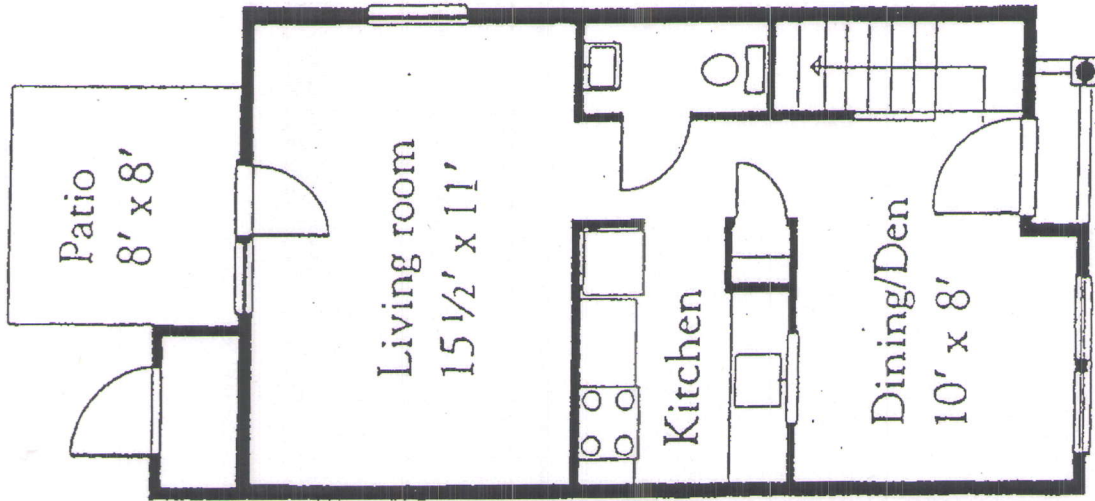

First Floor Plan

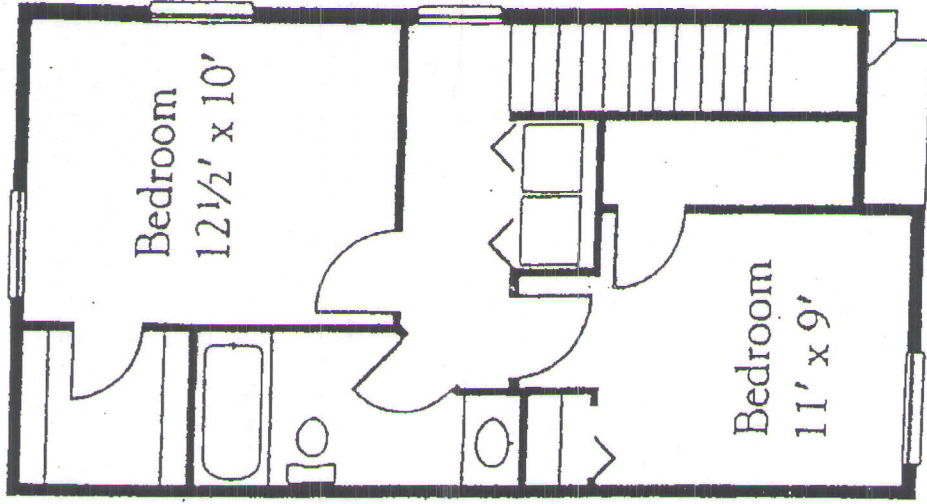

Second Floor Plan