



SECOND FLOOR PLAN

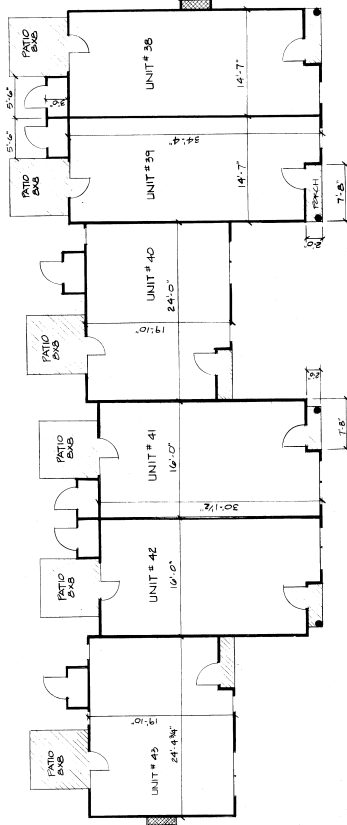

FIRST FLOOR PLAN

BUILDING 10  
FIN FLOOR ELEV 56 00

SCALE: 1/8" = 1'-0"

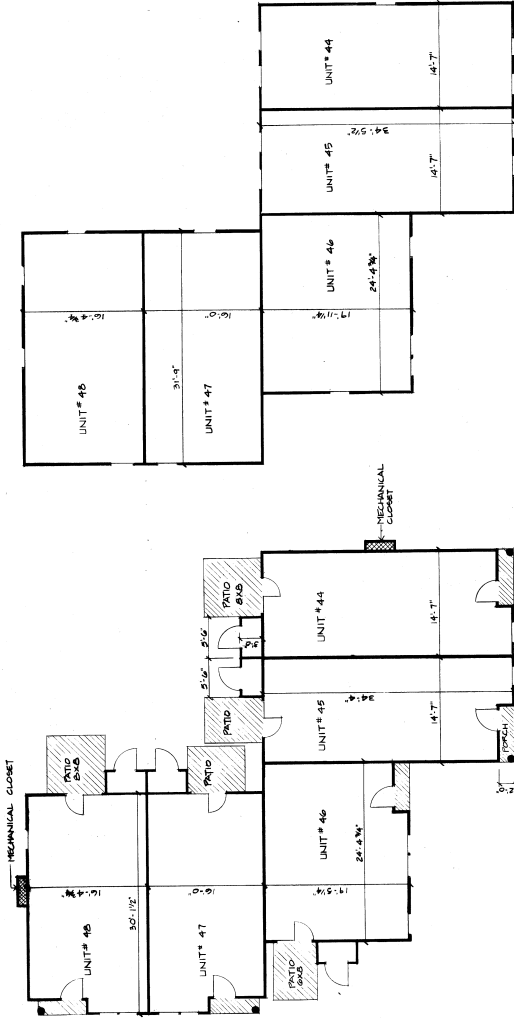


FIRST FLOOR PLAN

BUILDING II  
FIN FLOOR ELEV 52 50

SECOND FLOOR PLAN

SCALE: 1/8" = 1'-0"

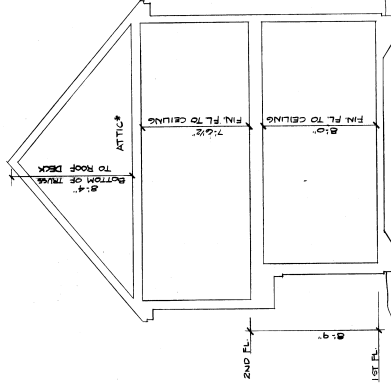


TYPICAL BUILDING SECTION  
TYPICAL AT ALL TWD STORY UNITS  
ATTIC TO BE LIMITED COMMON AREA

SCALE: 1/4" = 1'-0"

NOTES

1. ALL DIMENSIONS ARE FROM EXTERIOR FACE OF EXTERIOR WALL AND CENTER LINE OF EXTERIOR WALL UNLESS NOTED OTHERWISE.
2. REFER TO PLOT PLAN FOR LOCATION OF BUILDINGS.
3. FIN FLOOR ELEVATION FOR ALL BUILDINGS IS REFERENCED FROM U.S.G.S. SEA LEVEL DATUM.

KEY

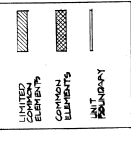

John of Virginia, Charlottesville is  
Registered Professional Engineer  
No. 11,121, State of Virginia, dated  
11/12/87. Prepared in  
Pilot Mountain, North Carolina  
11/12/87. *J. Harkness*  
2 of 3

Third Amendment to floor plans of  
GLENRIDGE CONDOMINIUM  
By: THE DARTMOUTH COMPANY  
APRIL 15, 1987

UNITS 38 - 49  
DATE 4-9-87  
DRAWING

A-7