

JENSEN / ARTHUR PORCH
34 WESTMINSTER


□ = 6" X 6" PT POSTS ON 10" TUBES

△ = 4" X 4" PT POSTS

← 2" X 10" PT LEDGER

□ = 1 FOOT W

EXISTING HOUSE

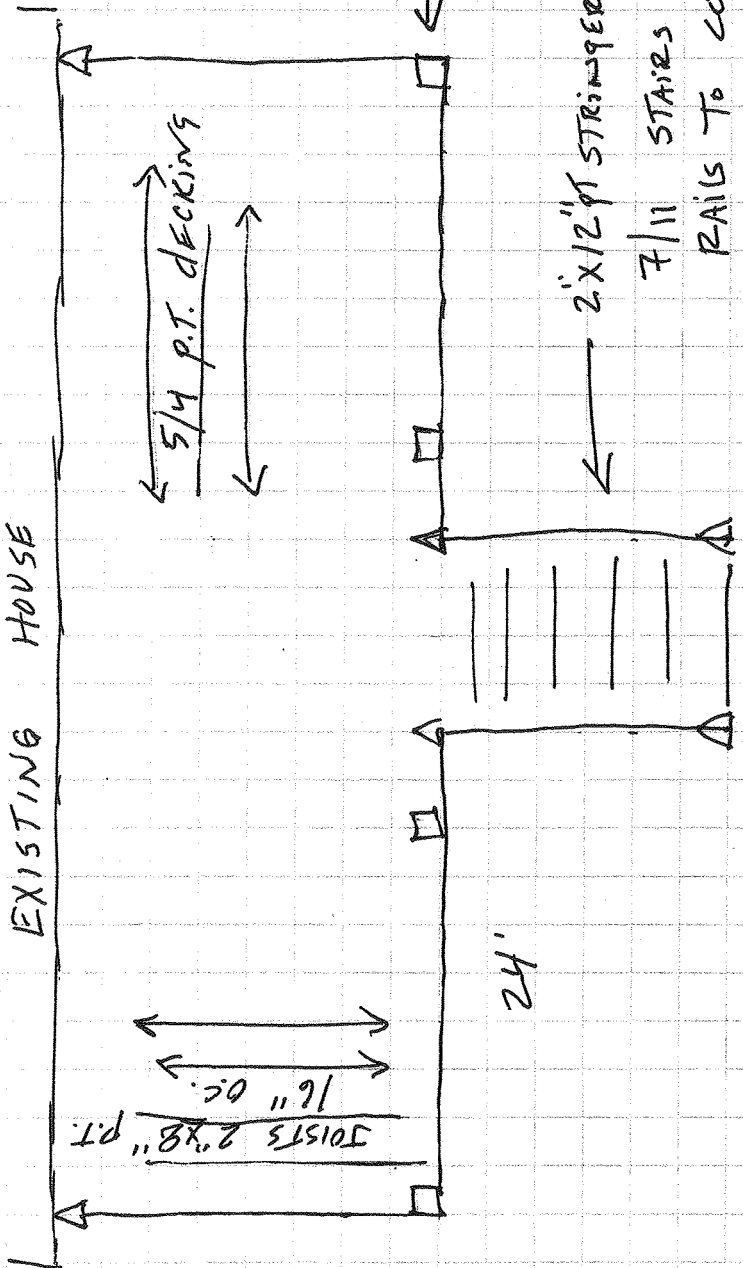

EXISTING ROOF FRAMING TO REMAIN

