


SECTION B - B

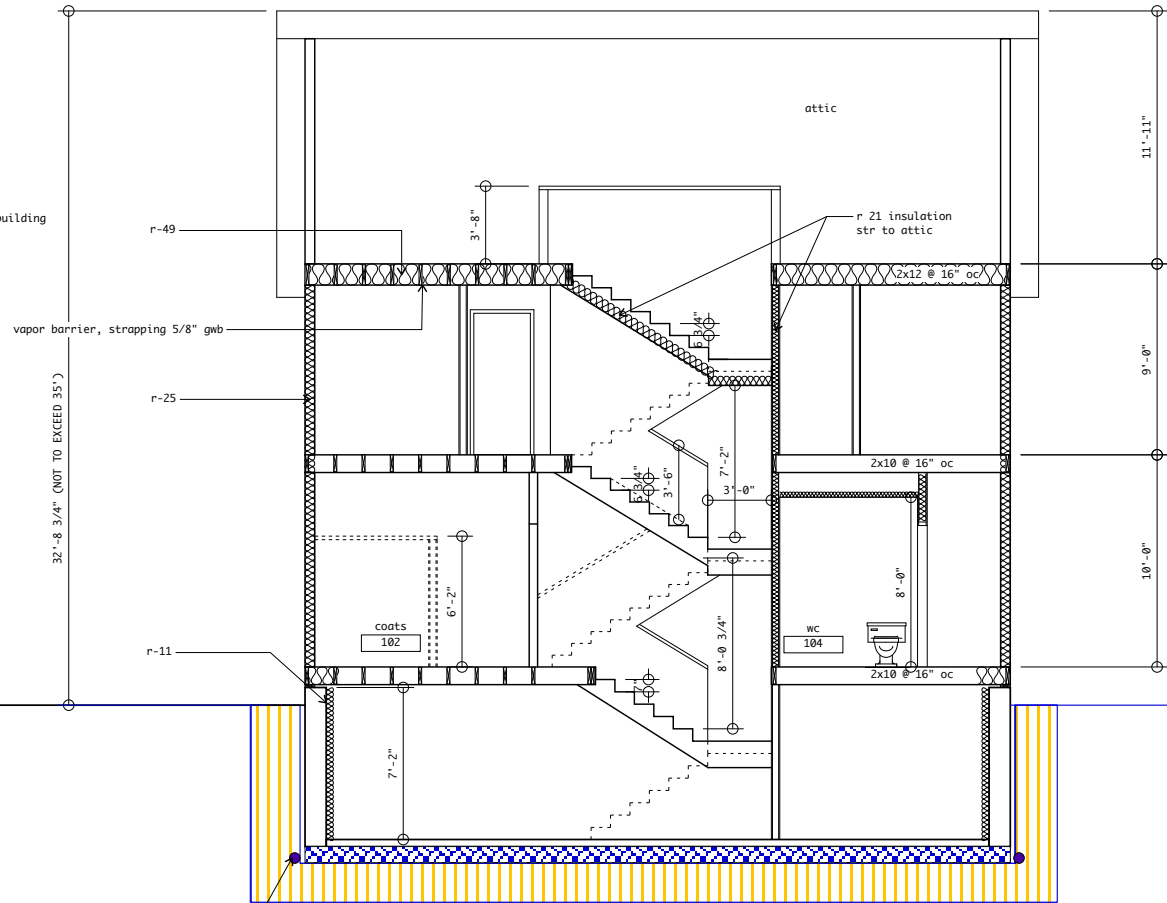


SECTION A - A

footing drain by foundation contractor. conditions unknown

notes:

1. see structural drawings for framing details.
2. see A-1.1 for code required stair details.
3. provide r-21 insulation and vapor barrier isolating the unheated attic and stairway to the attic from all heated spaces.

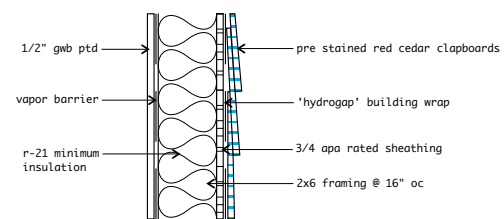

TYP. WALL SECTION


1 1/2" = 1' - 0"



38 Columbia Road
Portland
SECTIONS

Architect:
James Sterling, AIA
Architect
142 High Street
Portland, Maine

SCALE: 1/4" = 1' - 0"

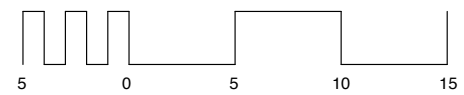

A-3.0
20 June 2014