
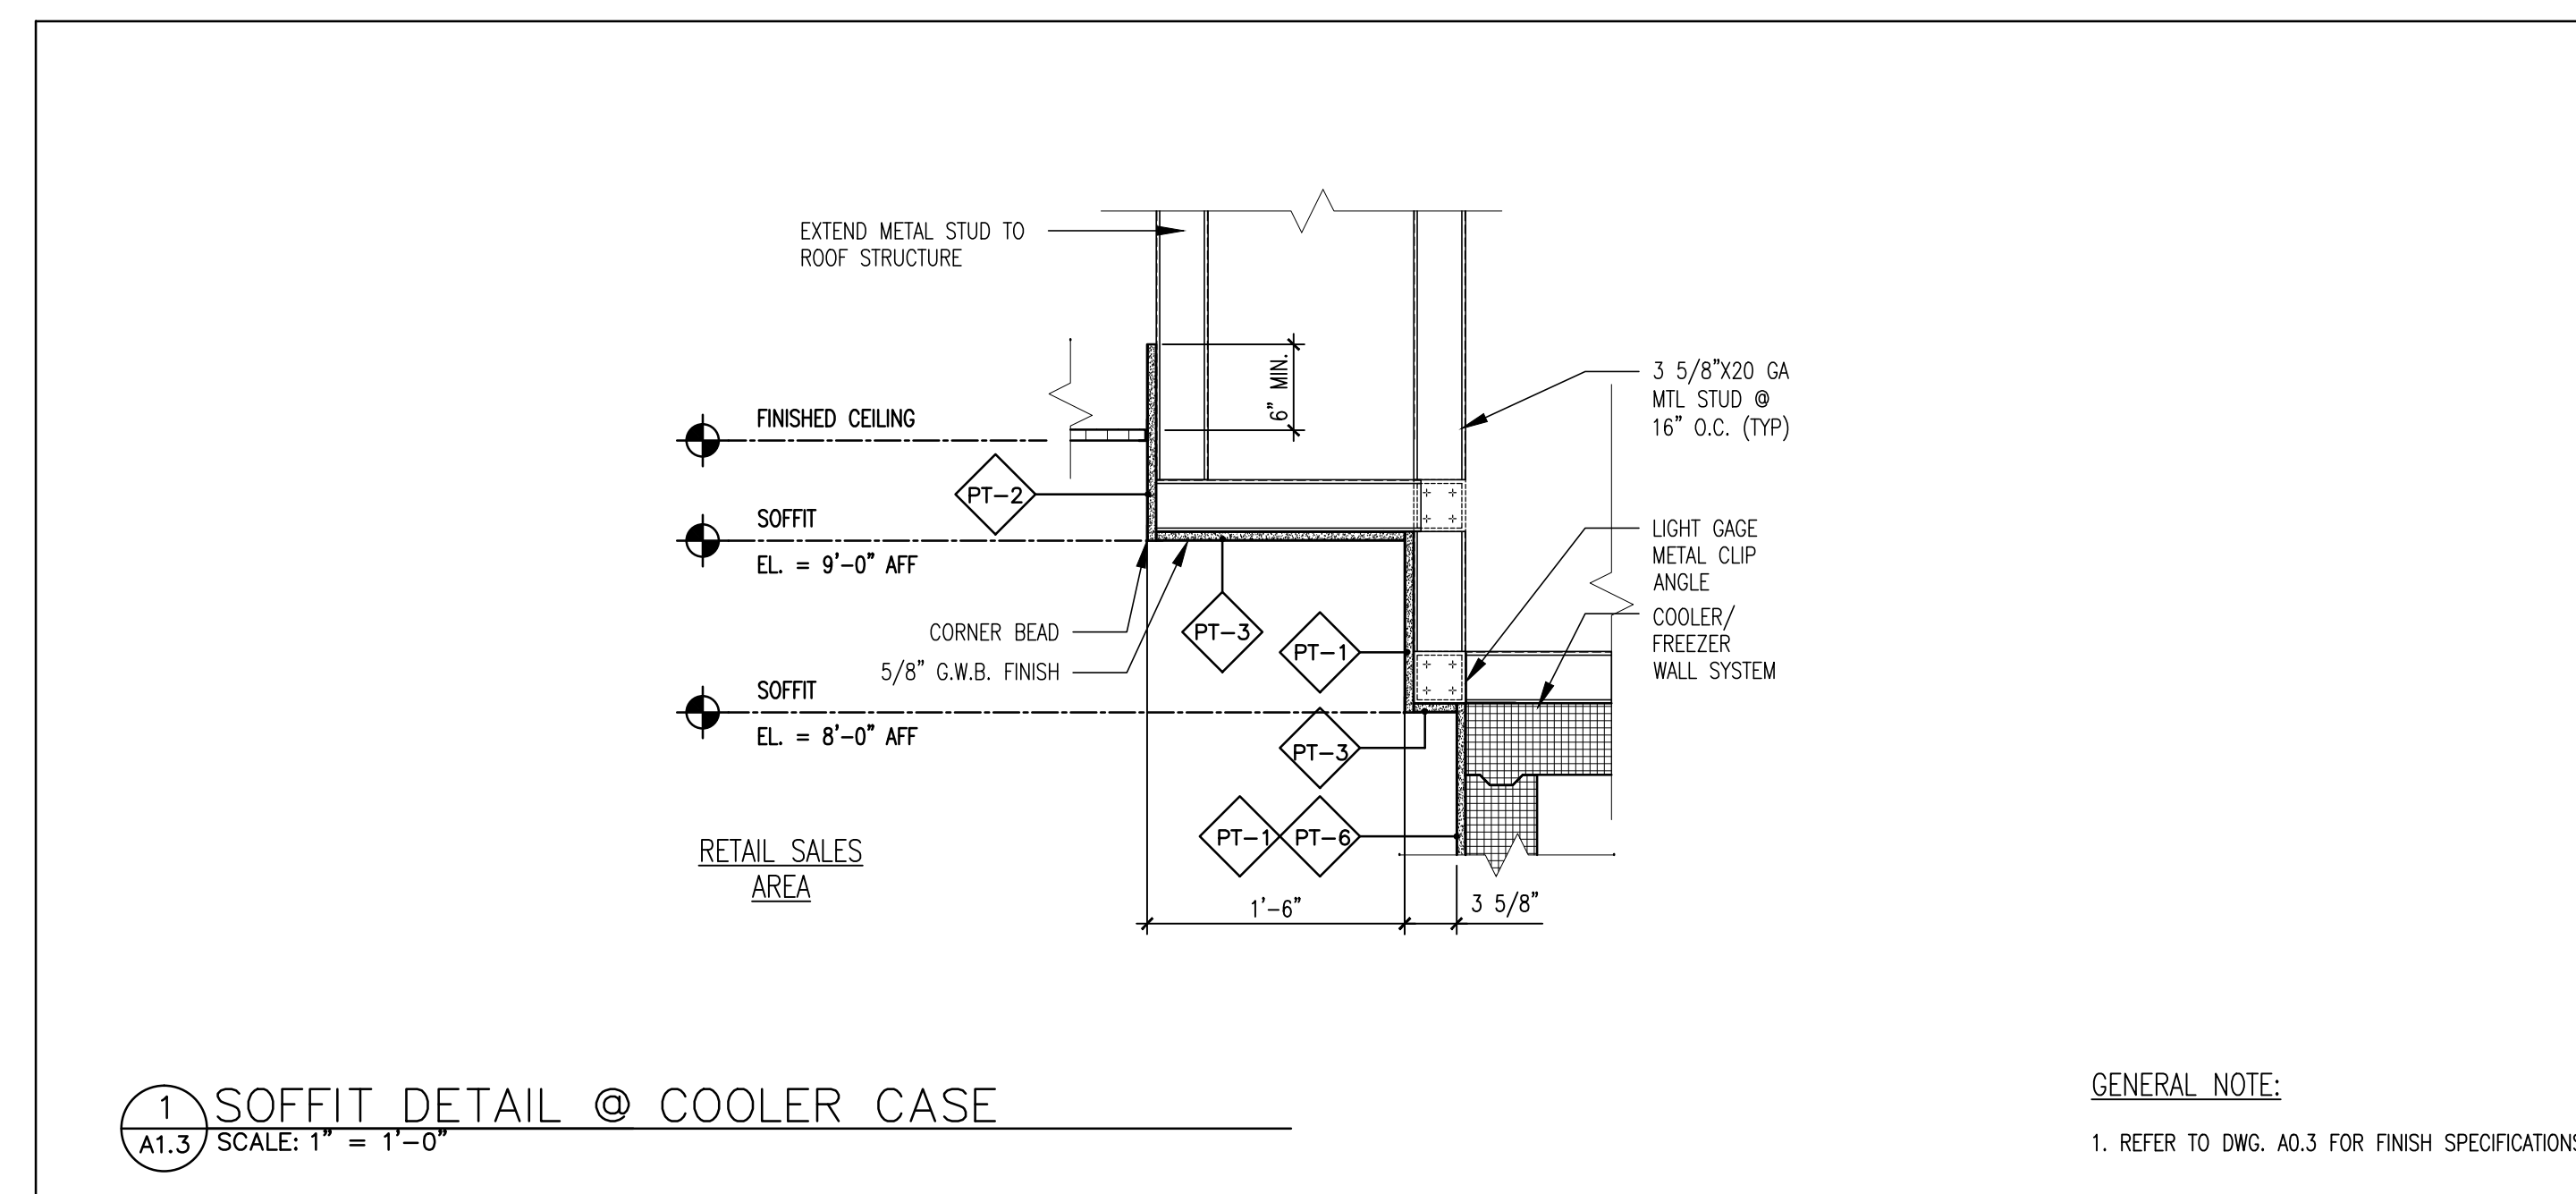
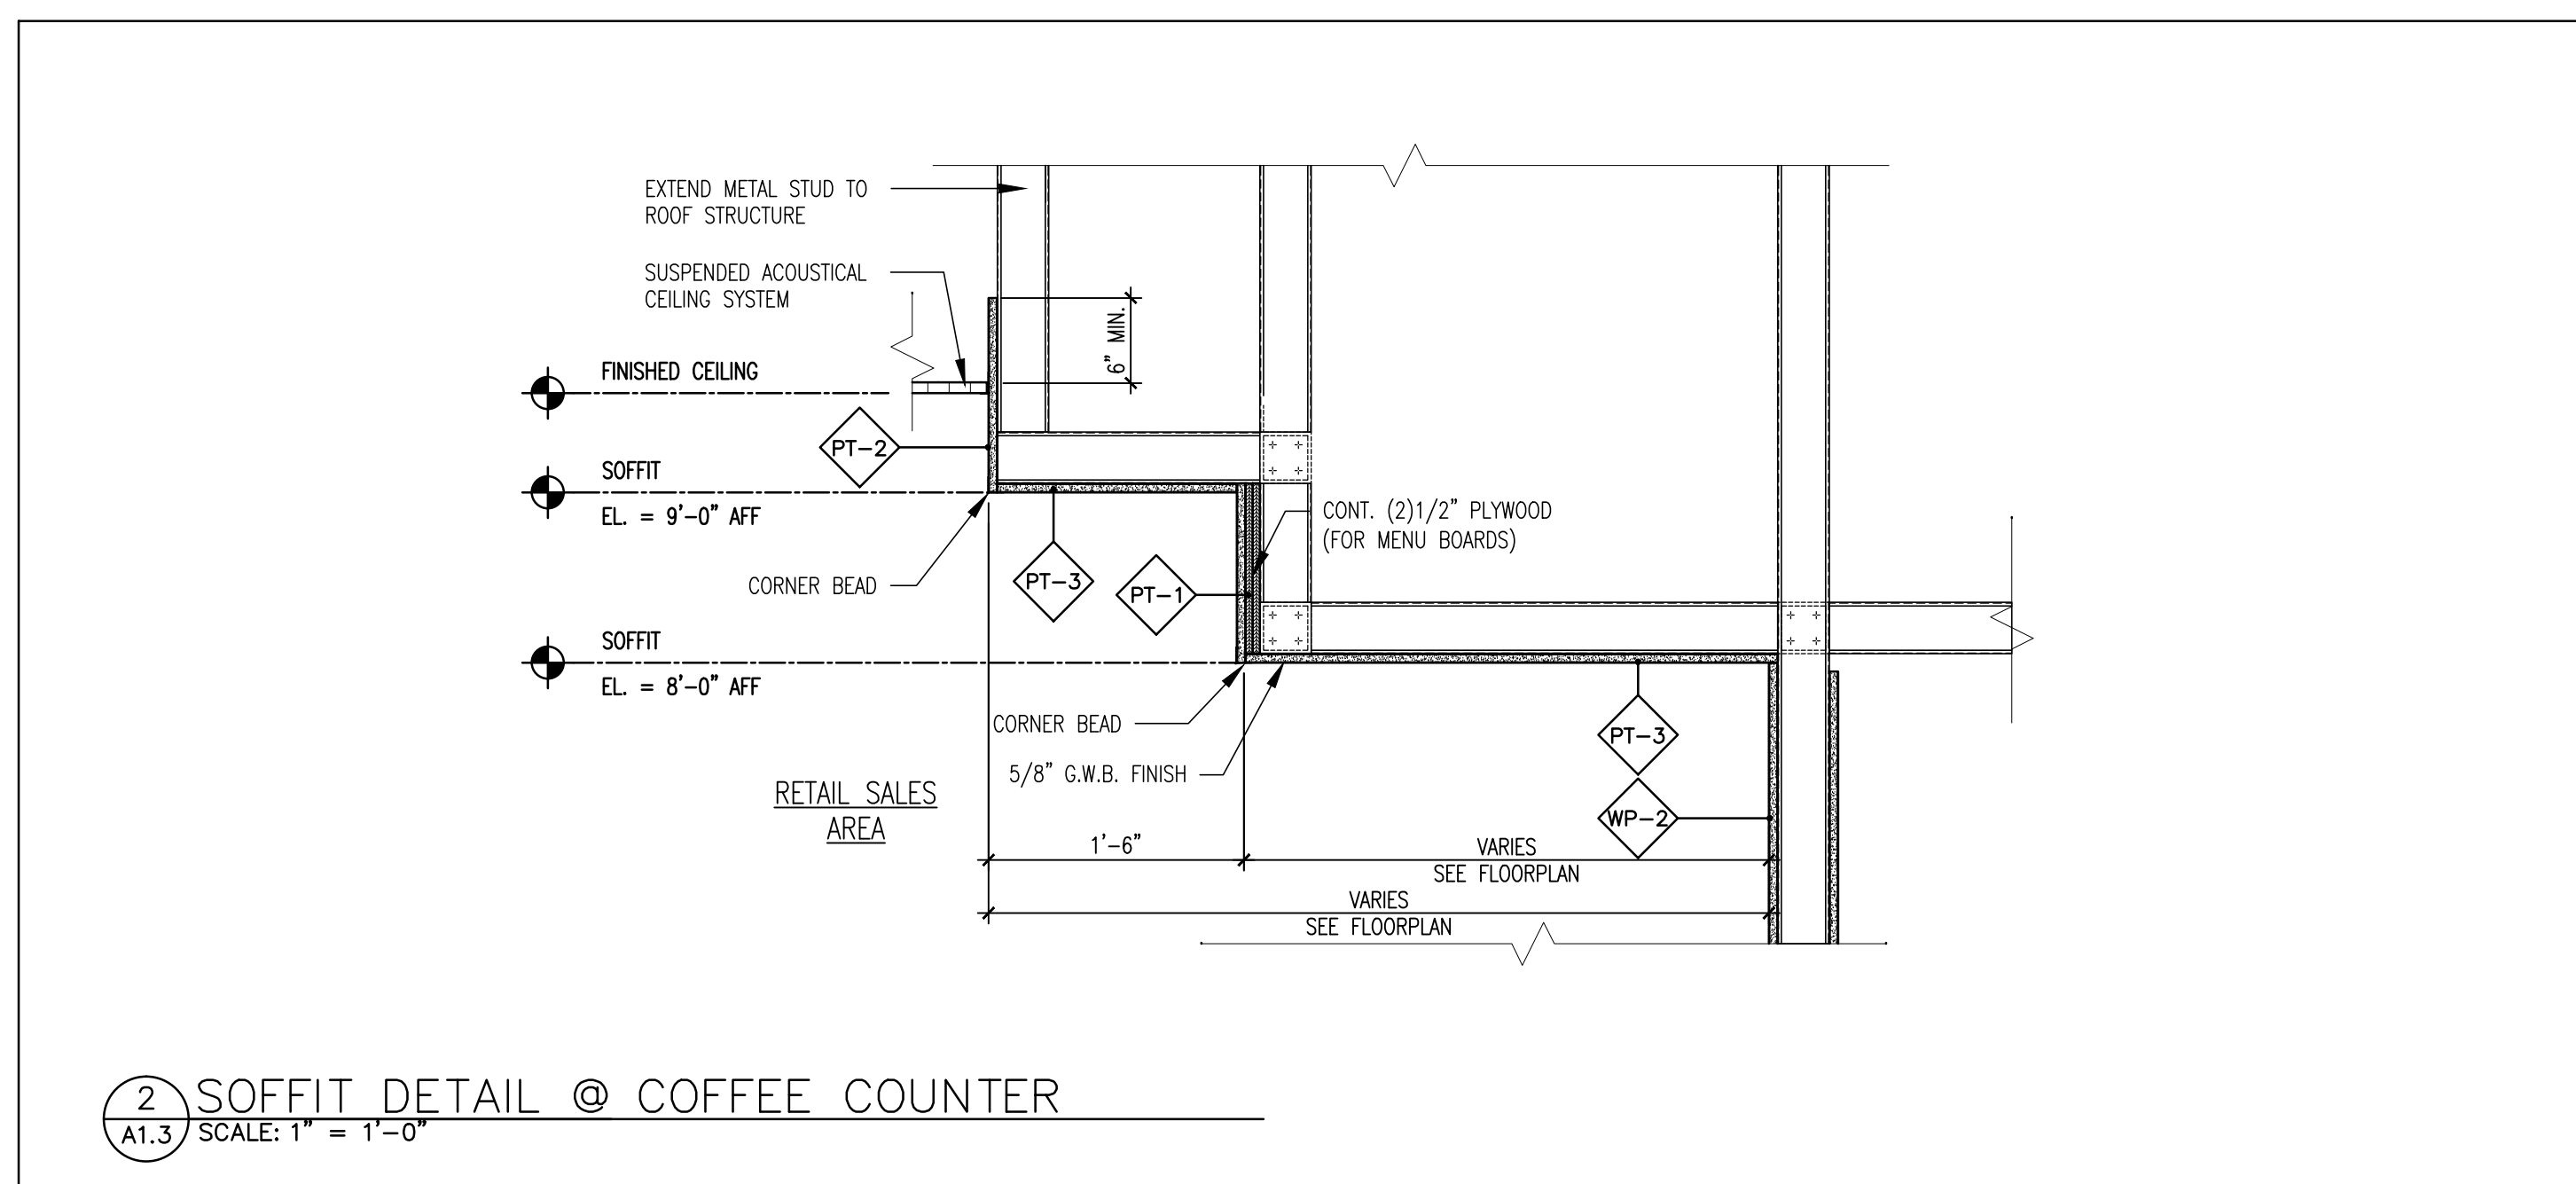
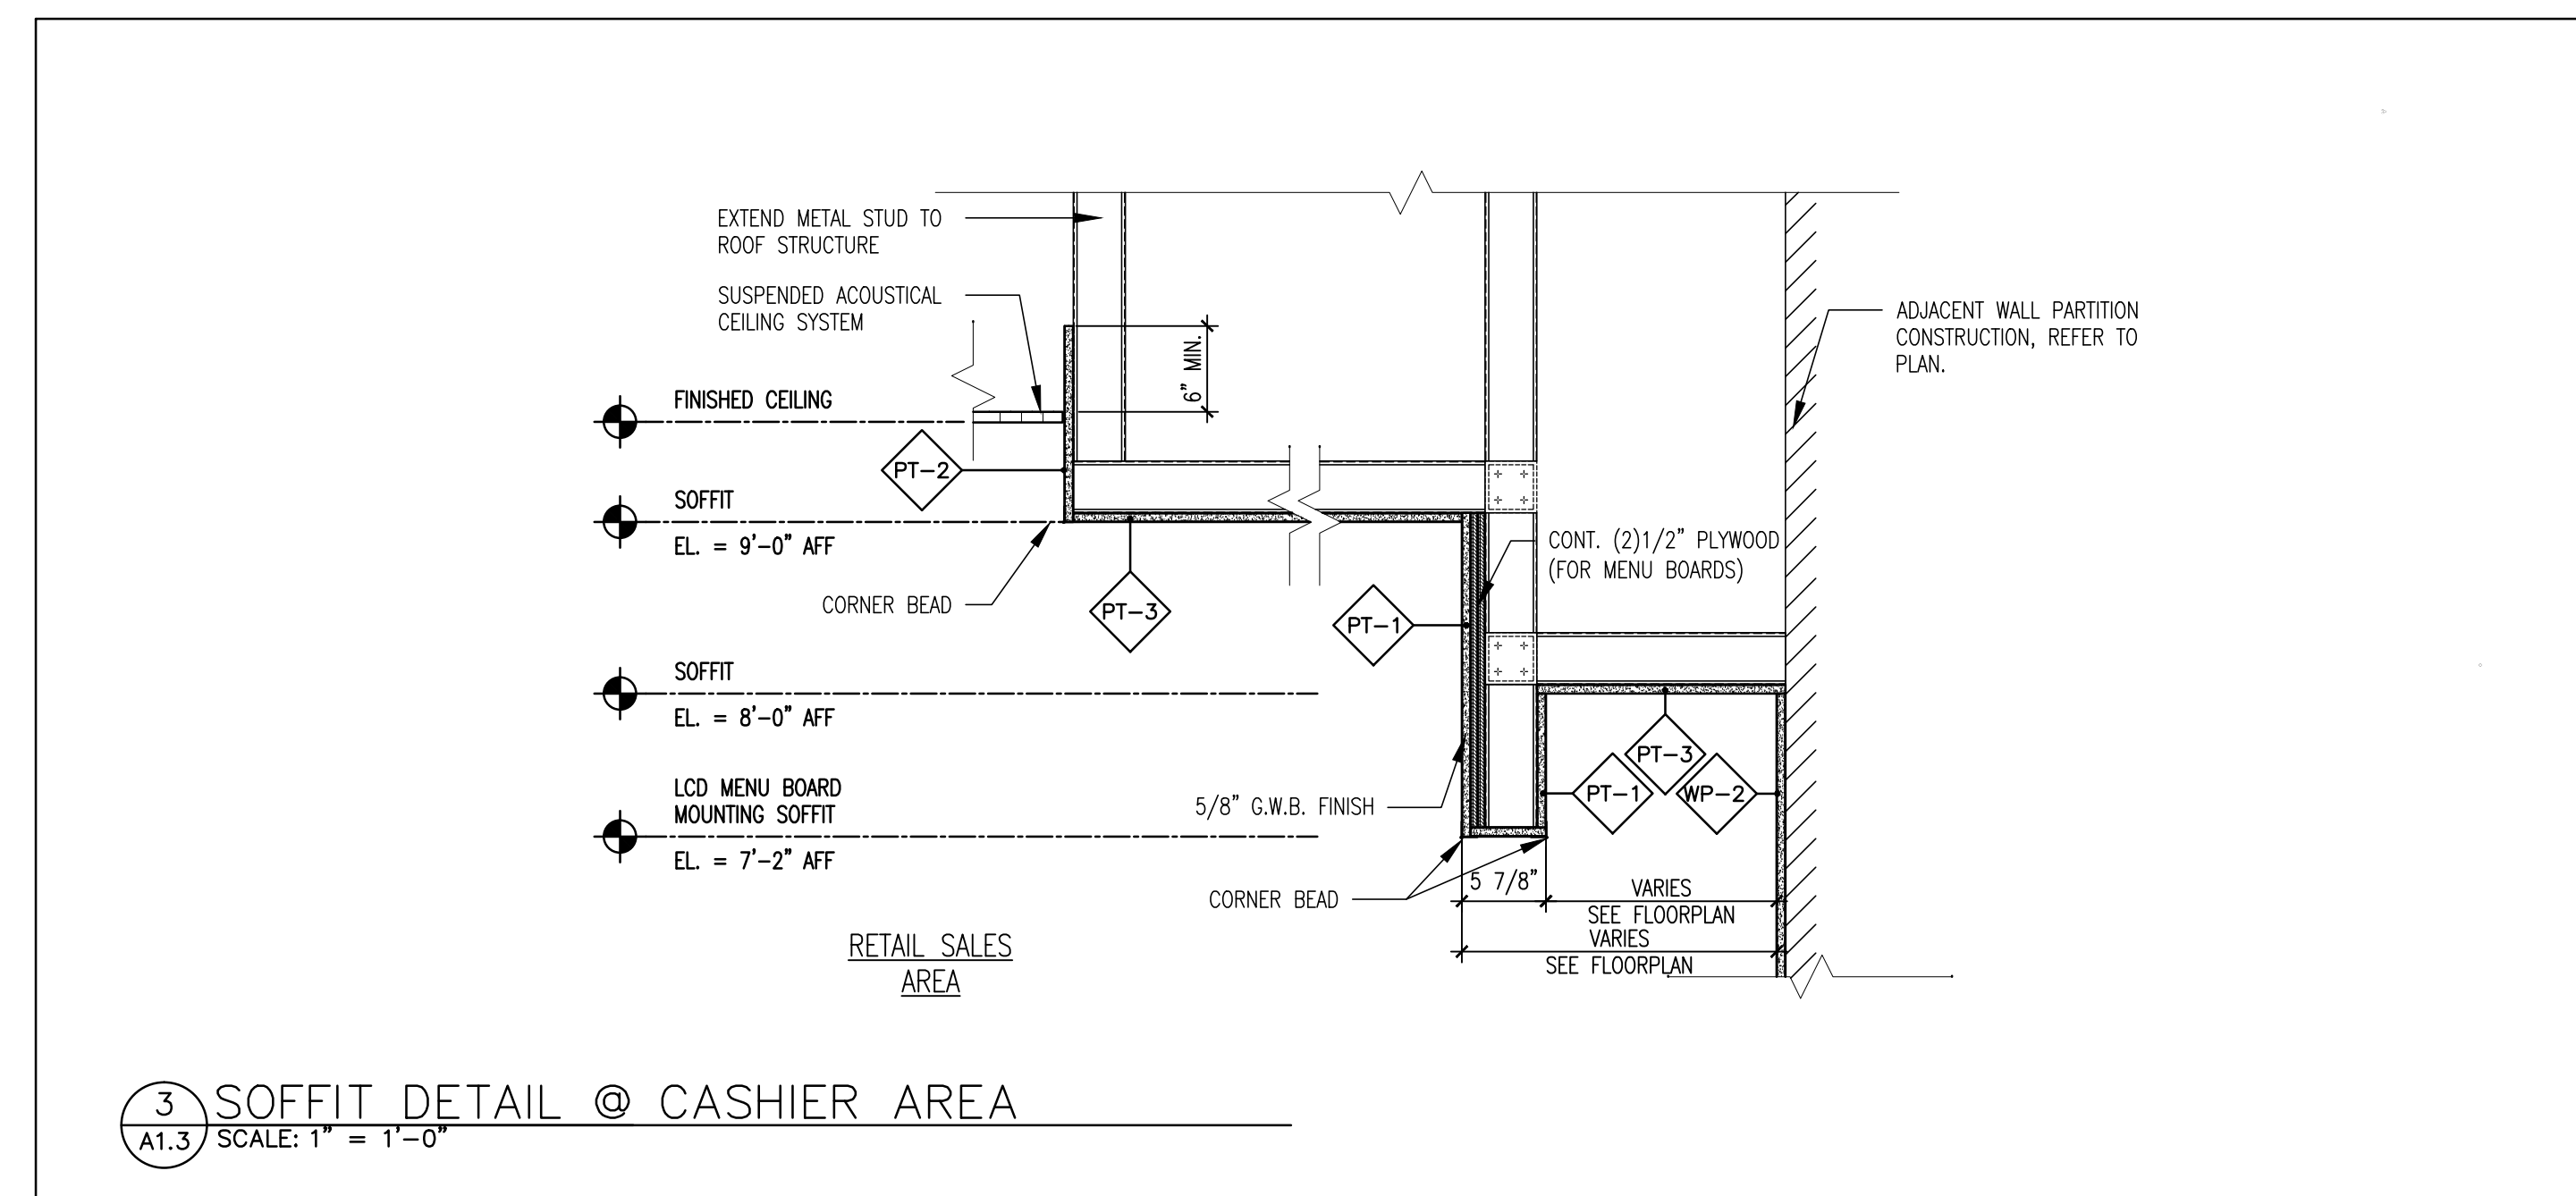
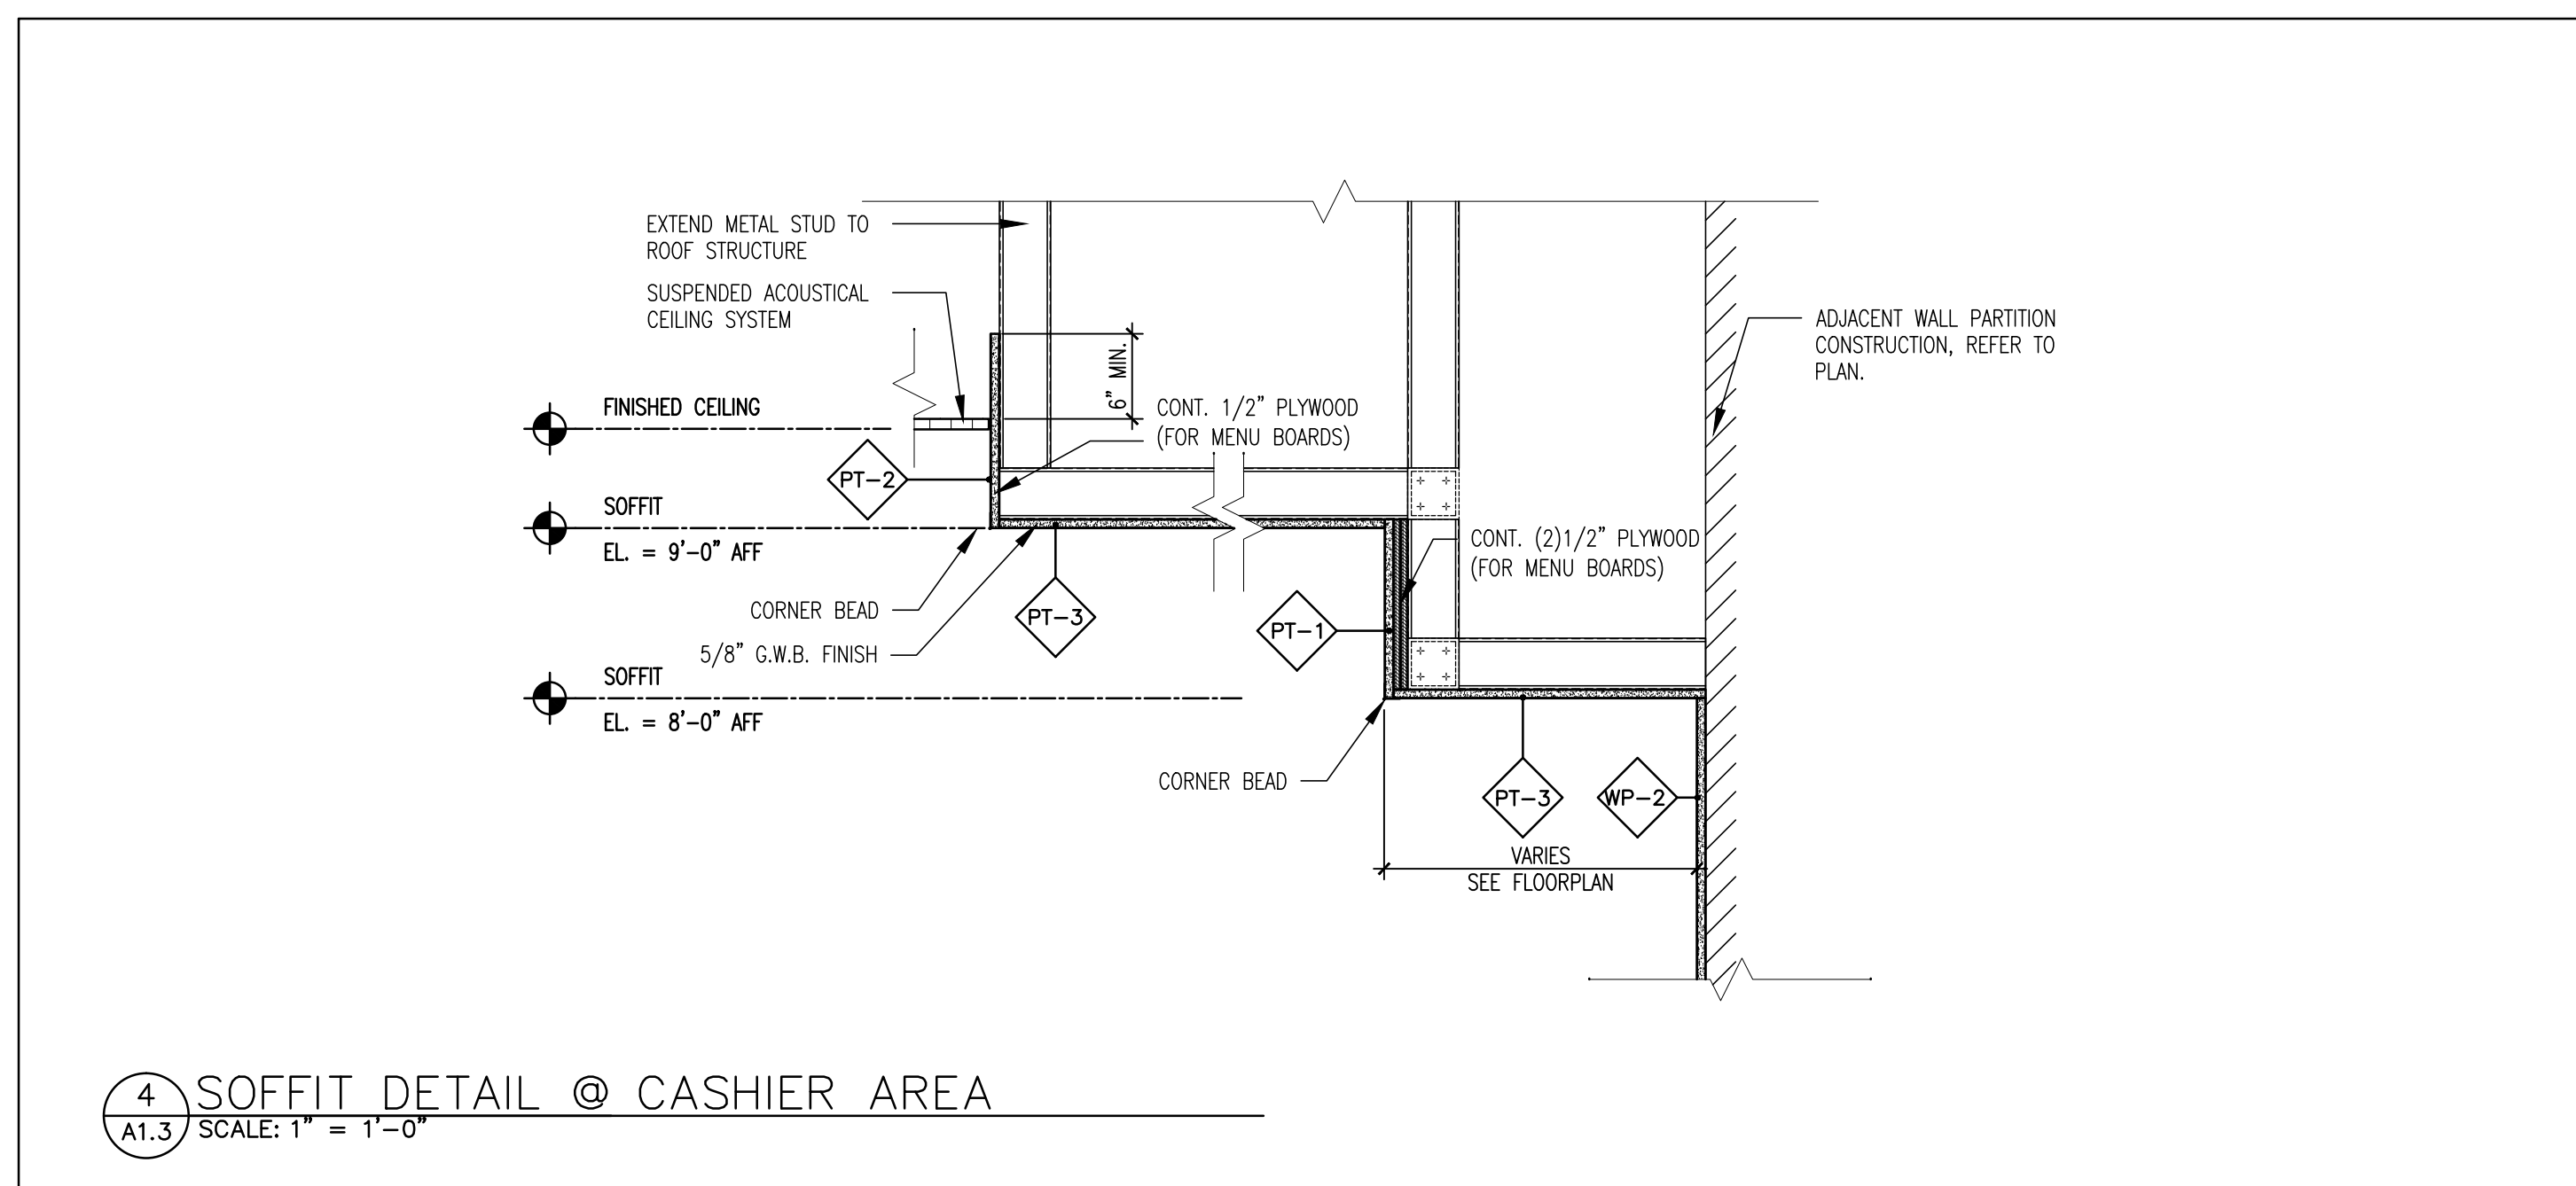
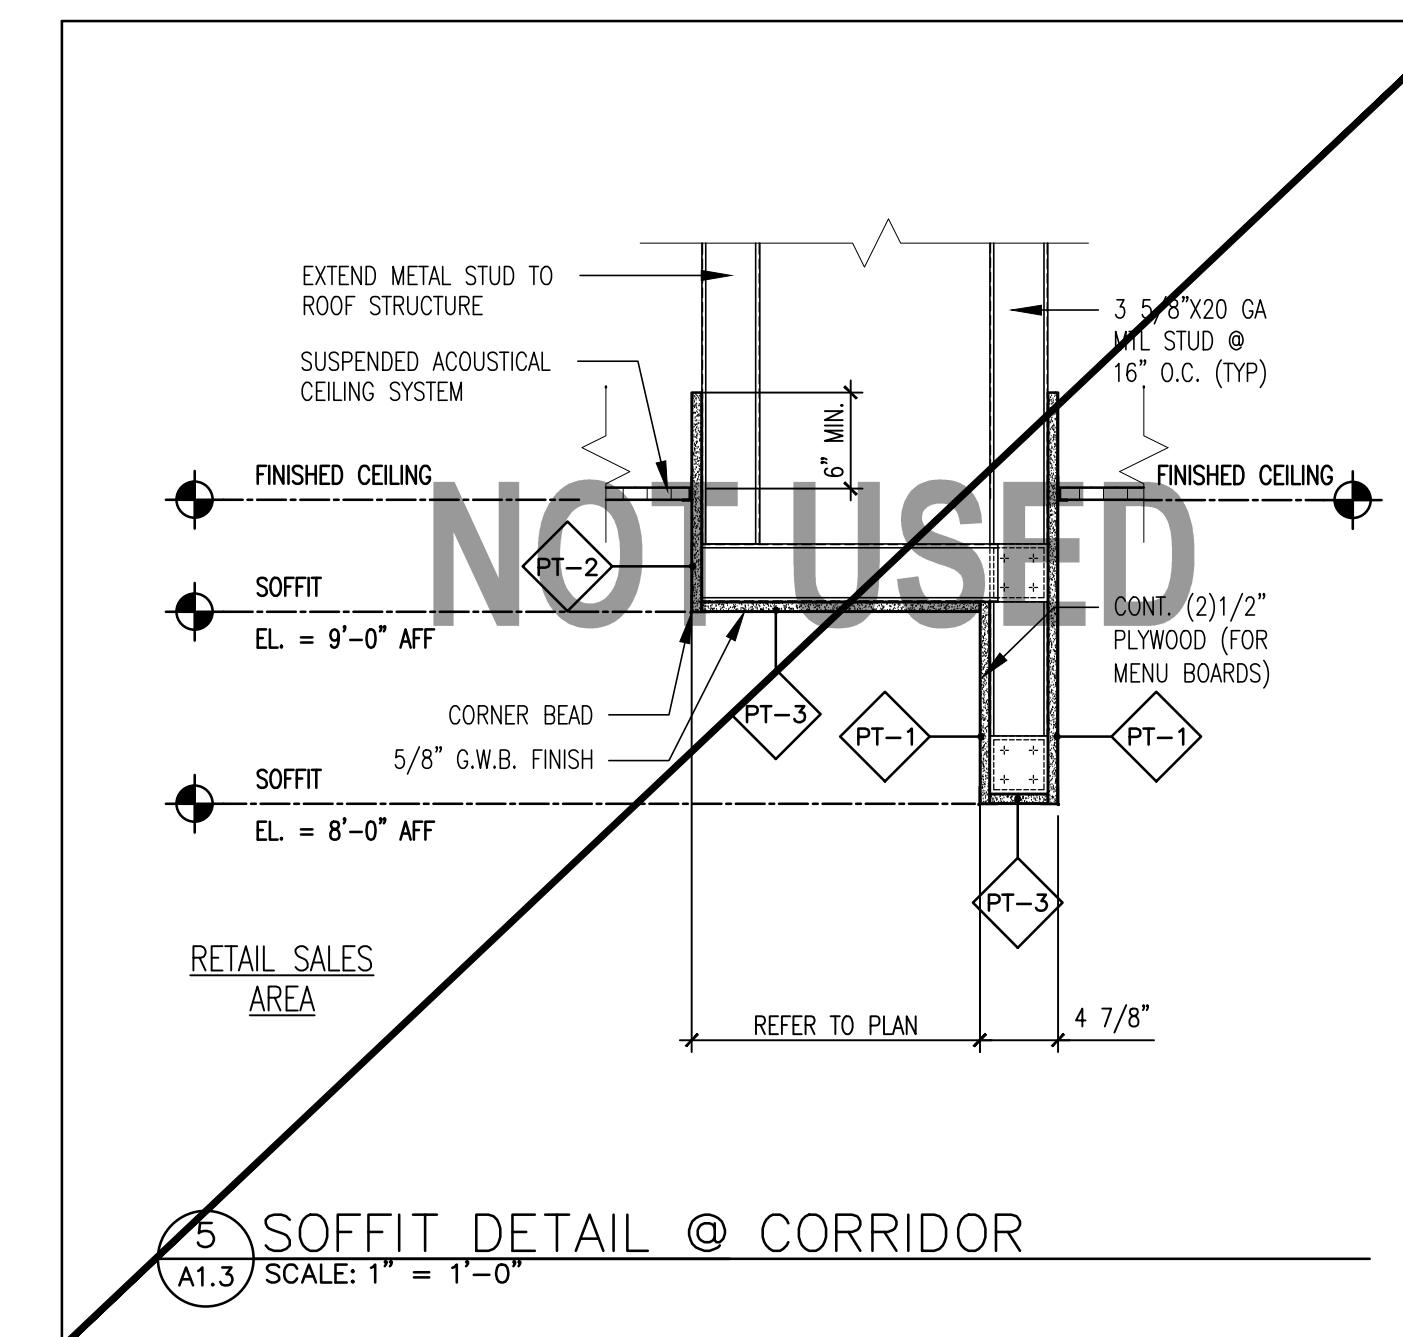
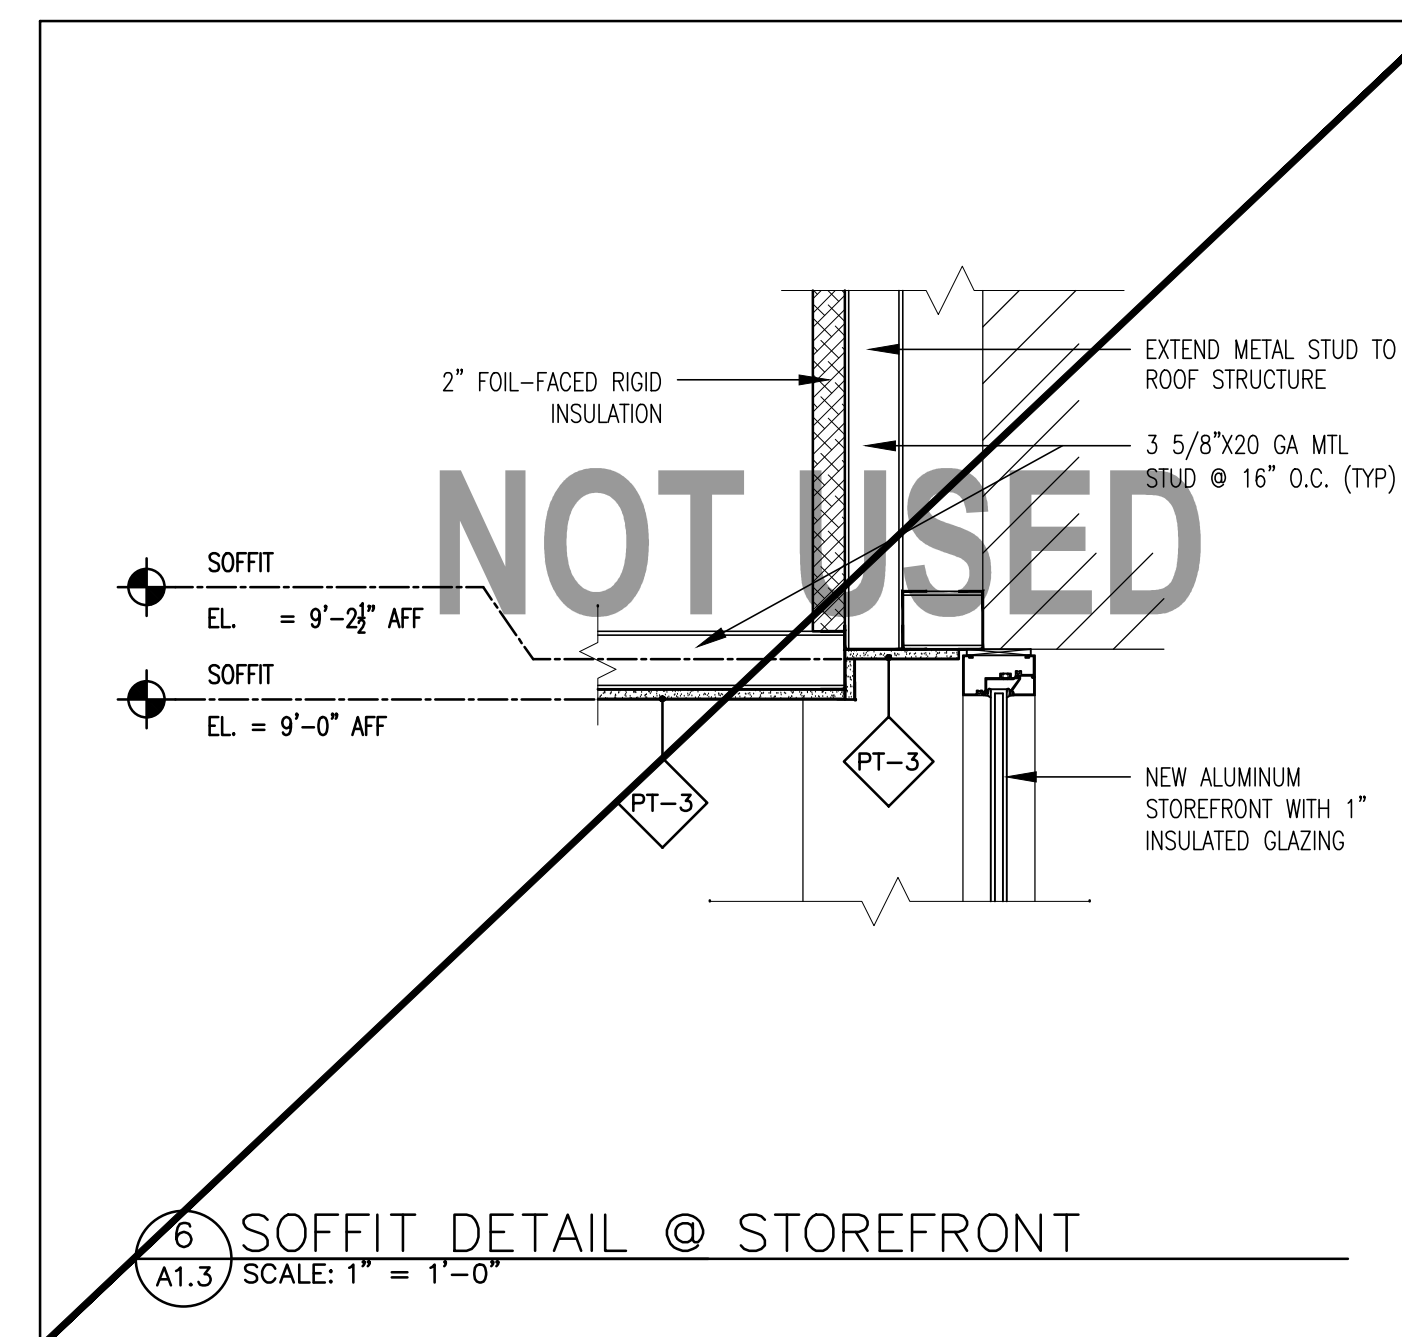
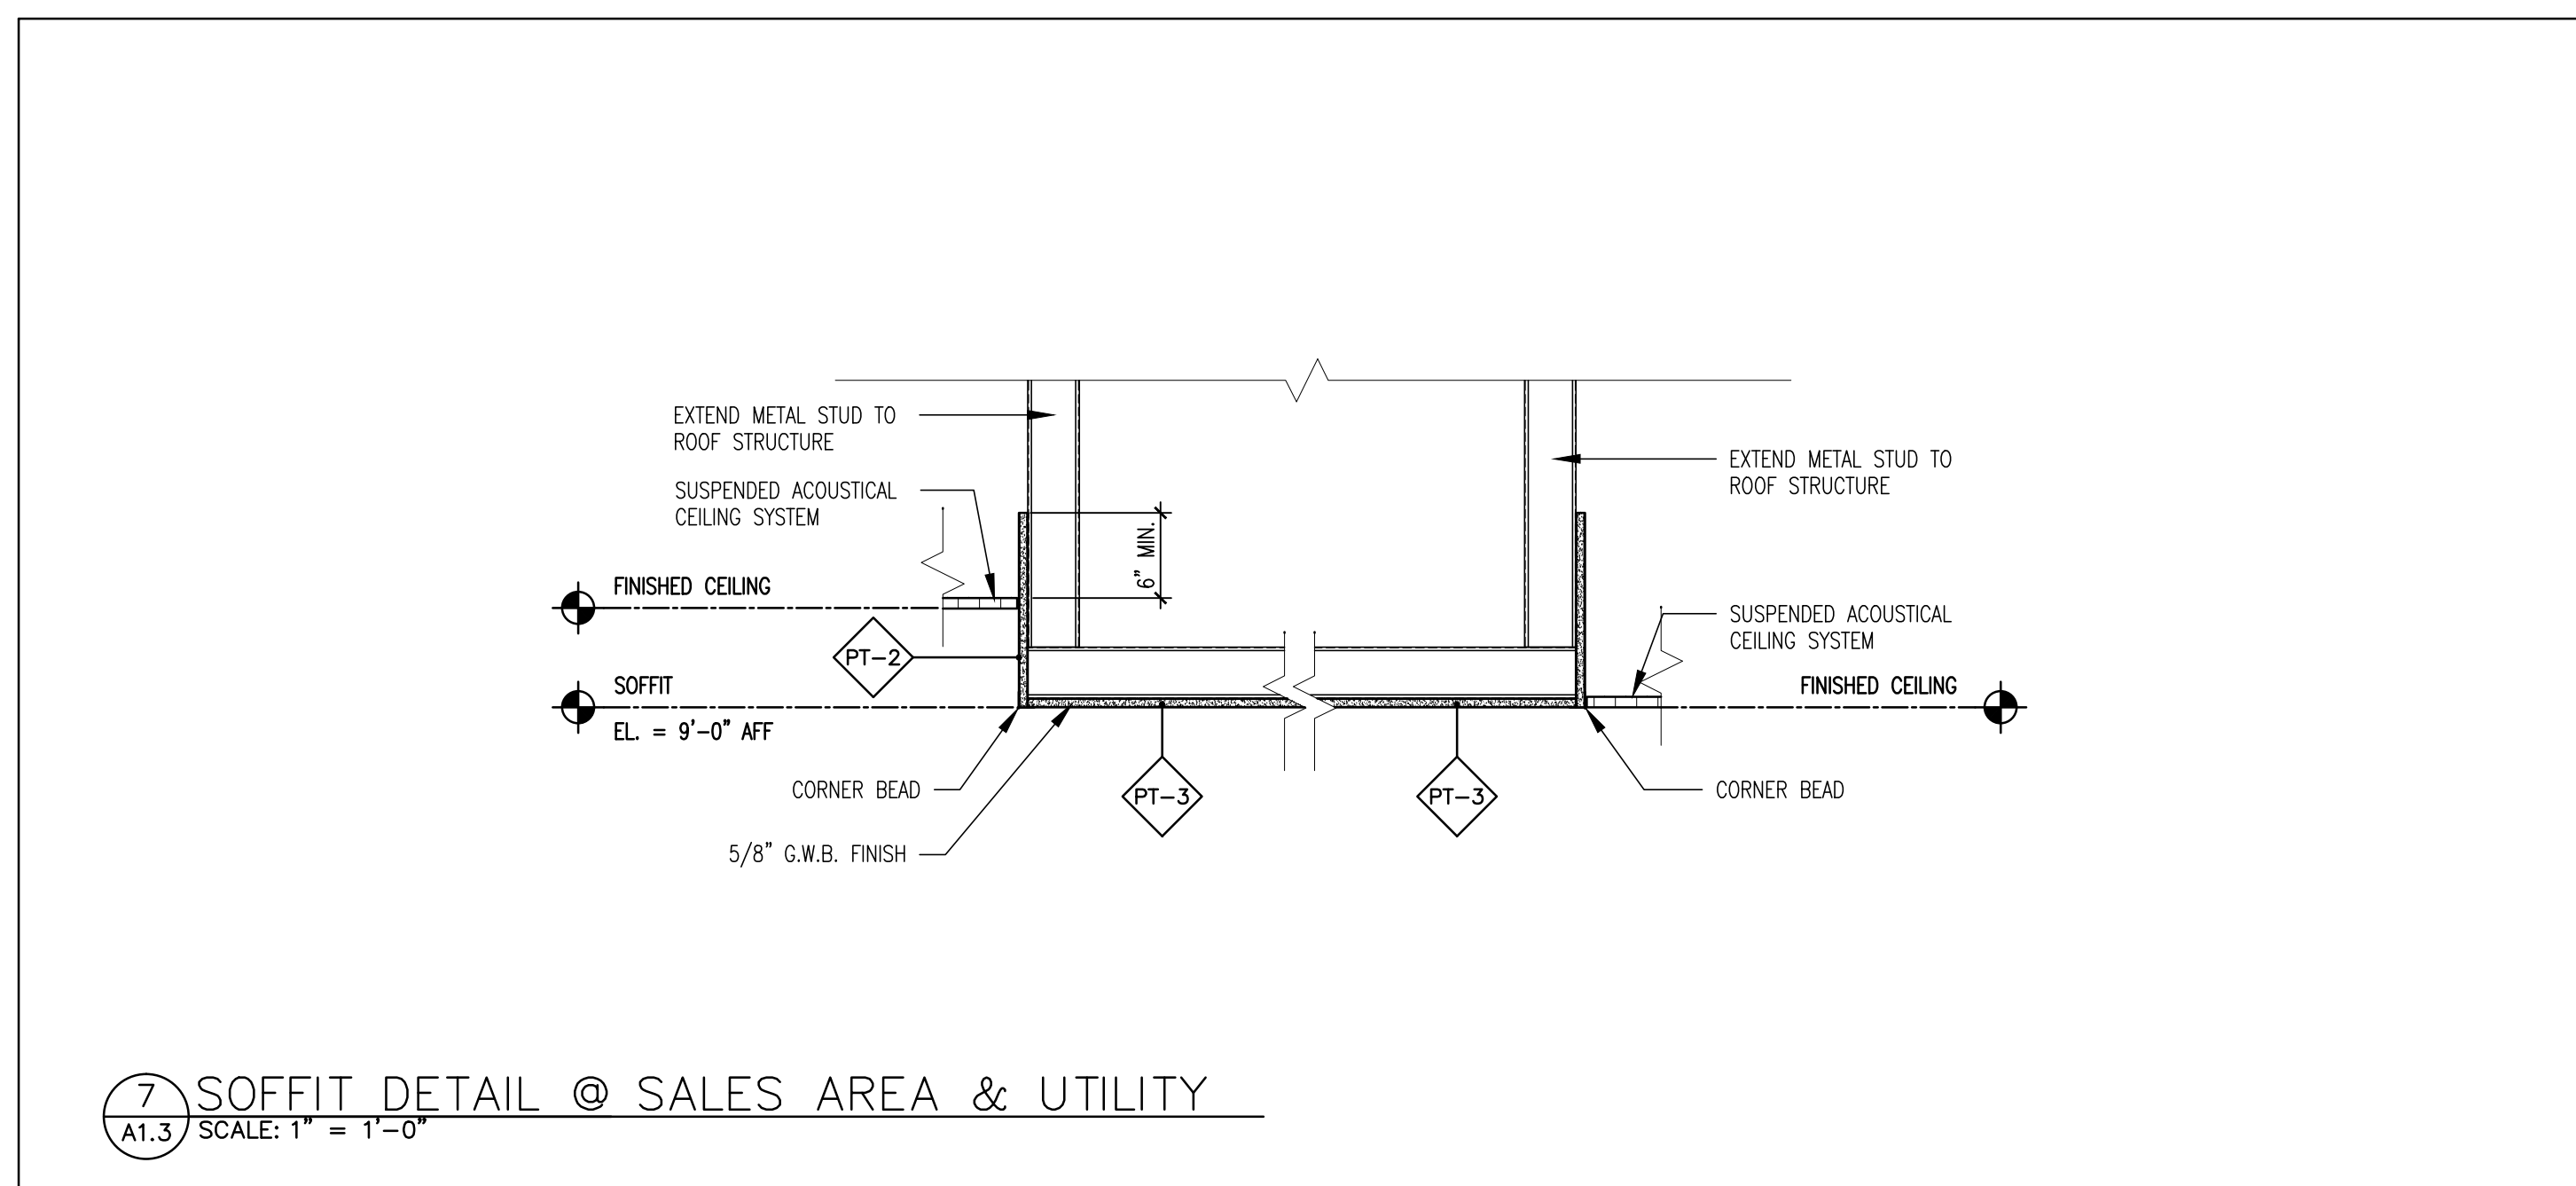


No.	Date	Issued for
-	11/22/13	90% CD Review Set
-	01/24/14	Bid & Permit

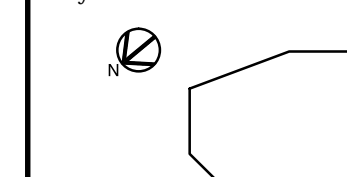

GENERAL NOTE:
1. REFER TO DWG. A0.3 FOR FINISH SPECIFICATIONS