




Architect
phase zero design
40 TREMONT STREET, SUITE 62
DUXBURY, MASSACHUSETTS 02332
PHONE: (781) 452-7121
FAX: (860) 264-1628
WEBSITE: www.phasezerodesign.com

Seal

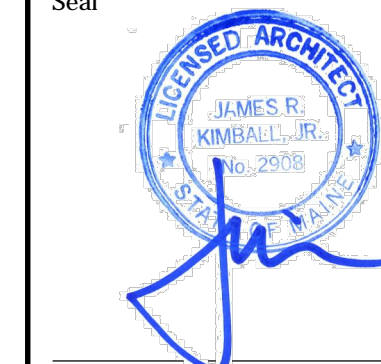


Consultant

Revisions

No.	Date	Issued for
-	11/22/13	90% CD Review Set
-	01/24/14	Bid & Permit

Key Plan

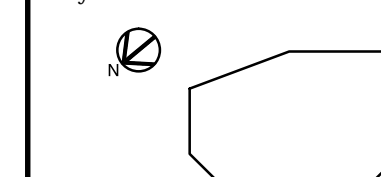

Title


EQUIPMENT PLAN

Date

Drawing No.

A1.5

Cumberland Farms
Project No. 2113119

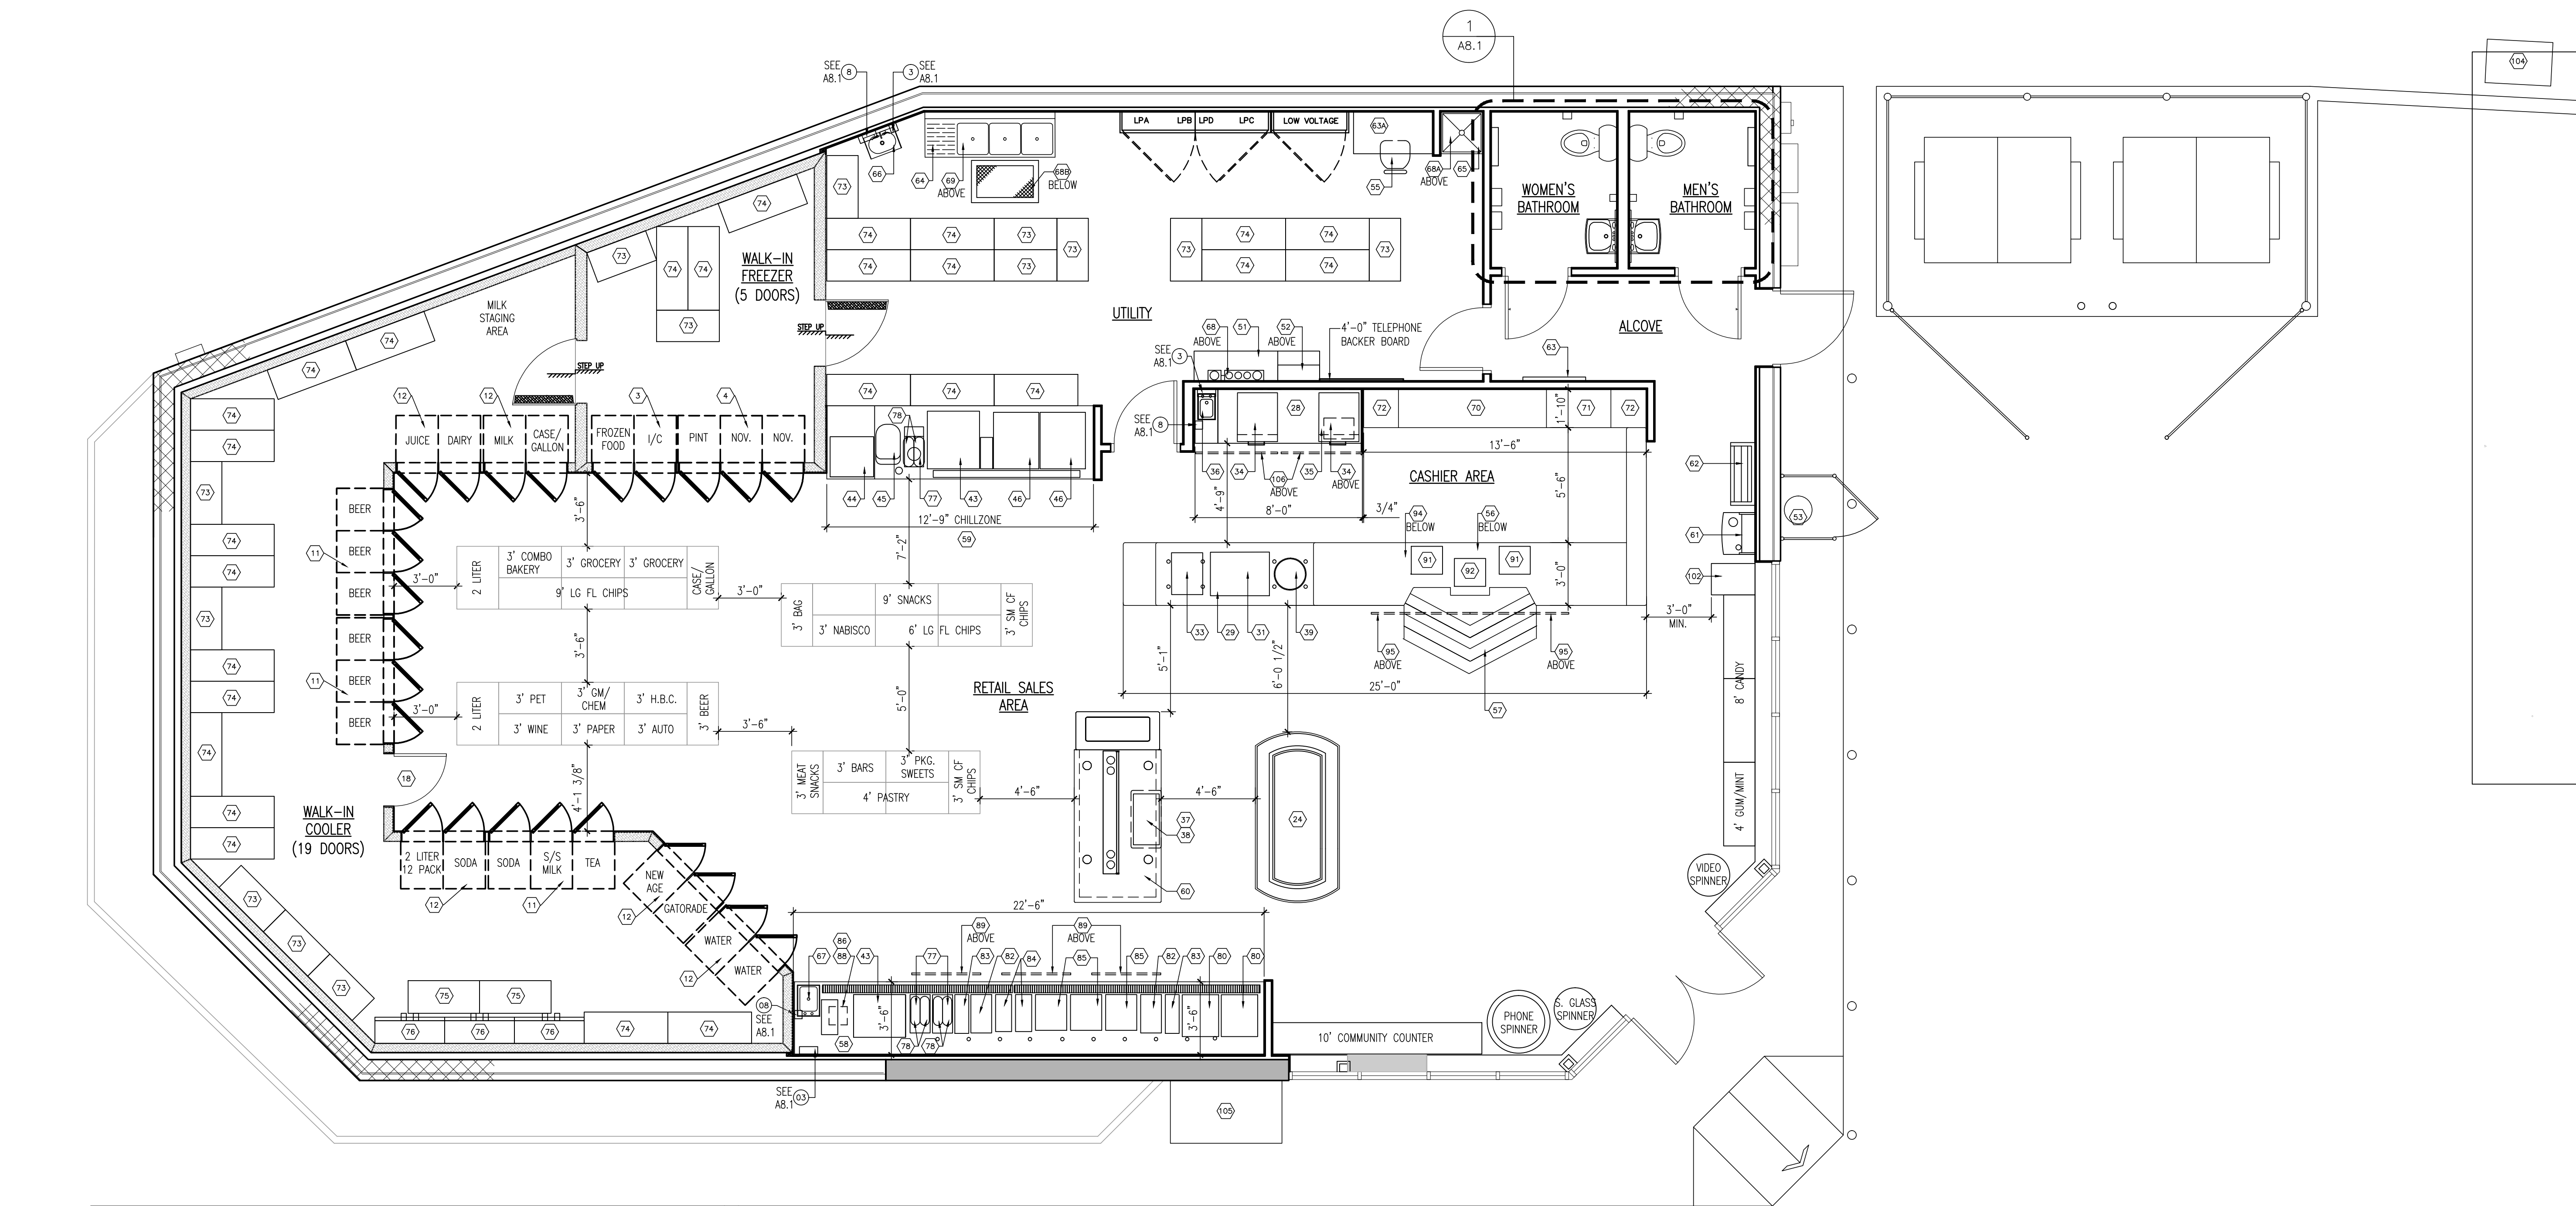

GENERAL NOTES
1) (X) SEE SHEET A1.5g FOR EQUIPMENT SCHEDULE.
2) (O) SEE SHEET A8.1 FOR ACCESSORY SCHEDULE.