
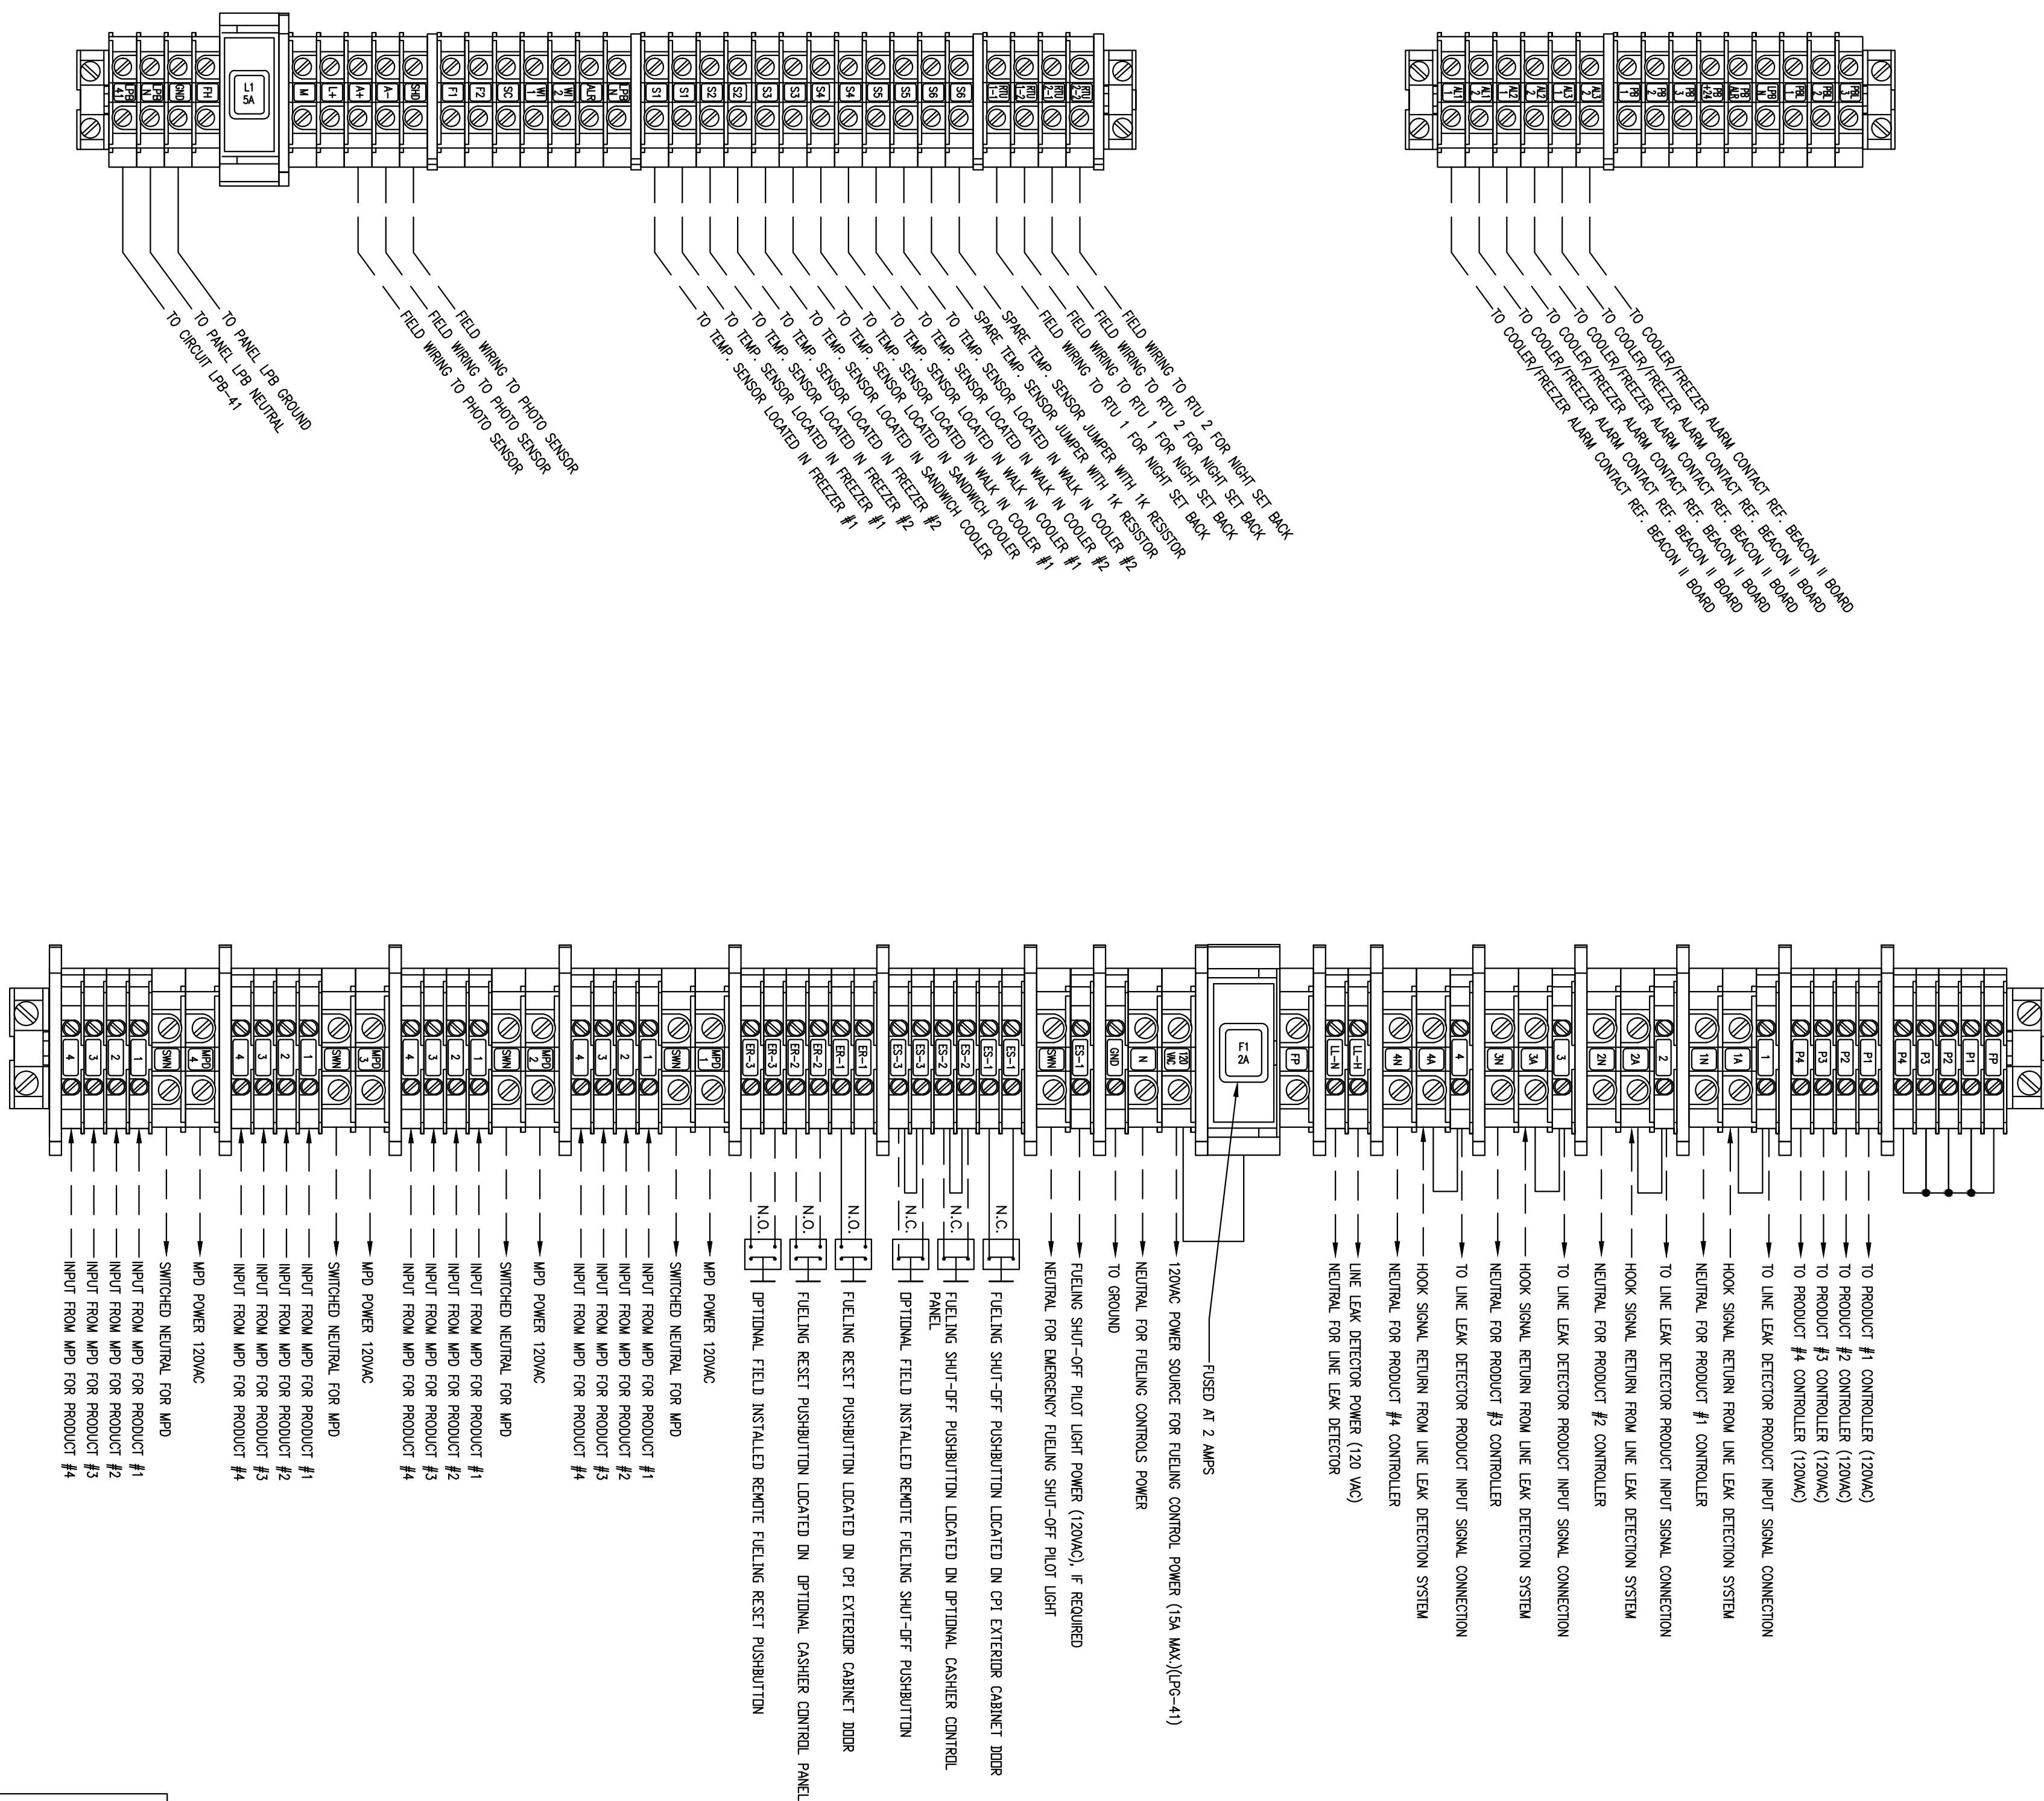


No.	Date	Issued for
11/22/13		90% Review Set
01/24/14		Bid and Permit

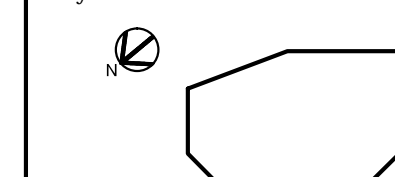

**WIRE LEGEND:**  
 DASHED ----- FIELD  
 SOLID \_\_\_\_\_ FACTORY