




Seal

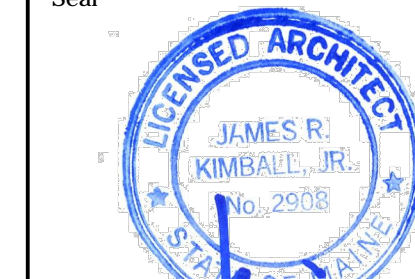


Consultant

Revisions

No.	Date	Issued for
-	11/22/13	90% CD Review Set
-	01/24/14	Bid & Permit
1	03/18/14	Cashier Revisions
2	04/03/14	Addendum 01
3	04/07/14	Addendum 02

Key Plan

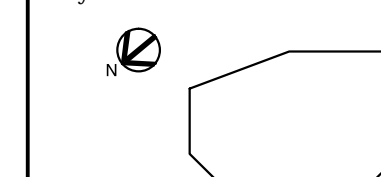


Title

EQUIPMENT PLAN

Date

Drawing No.

A1.5

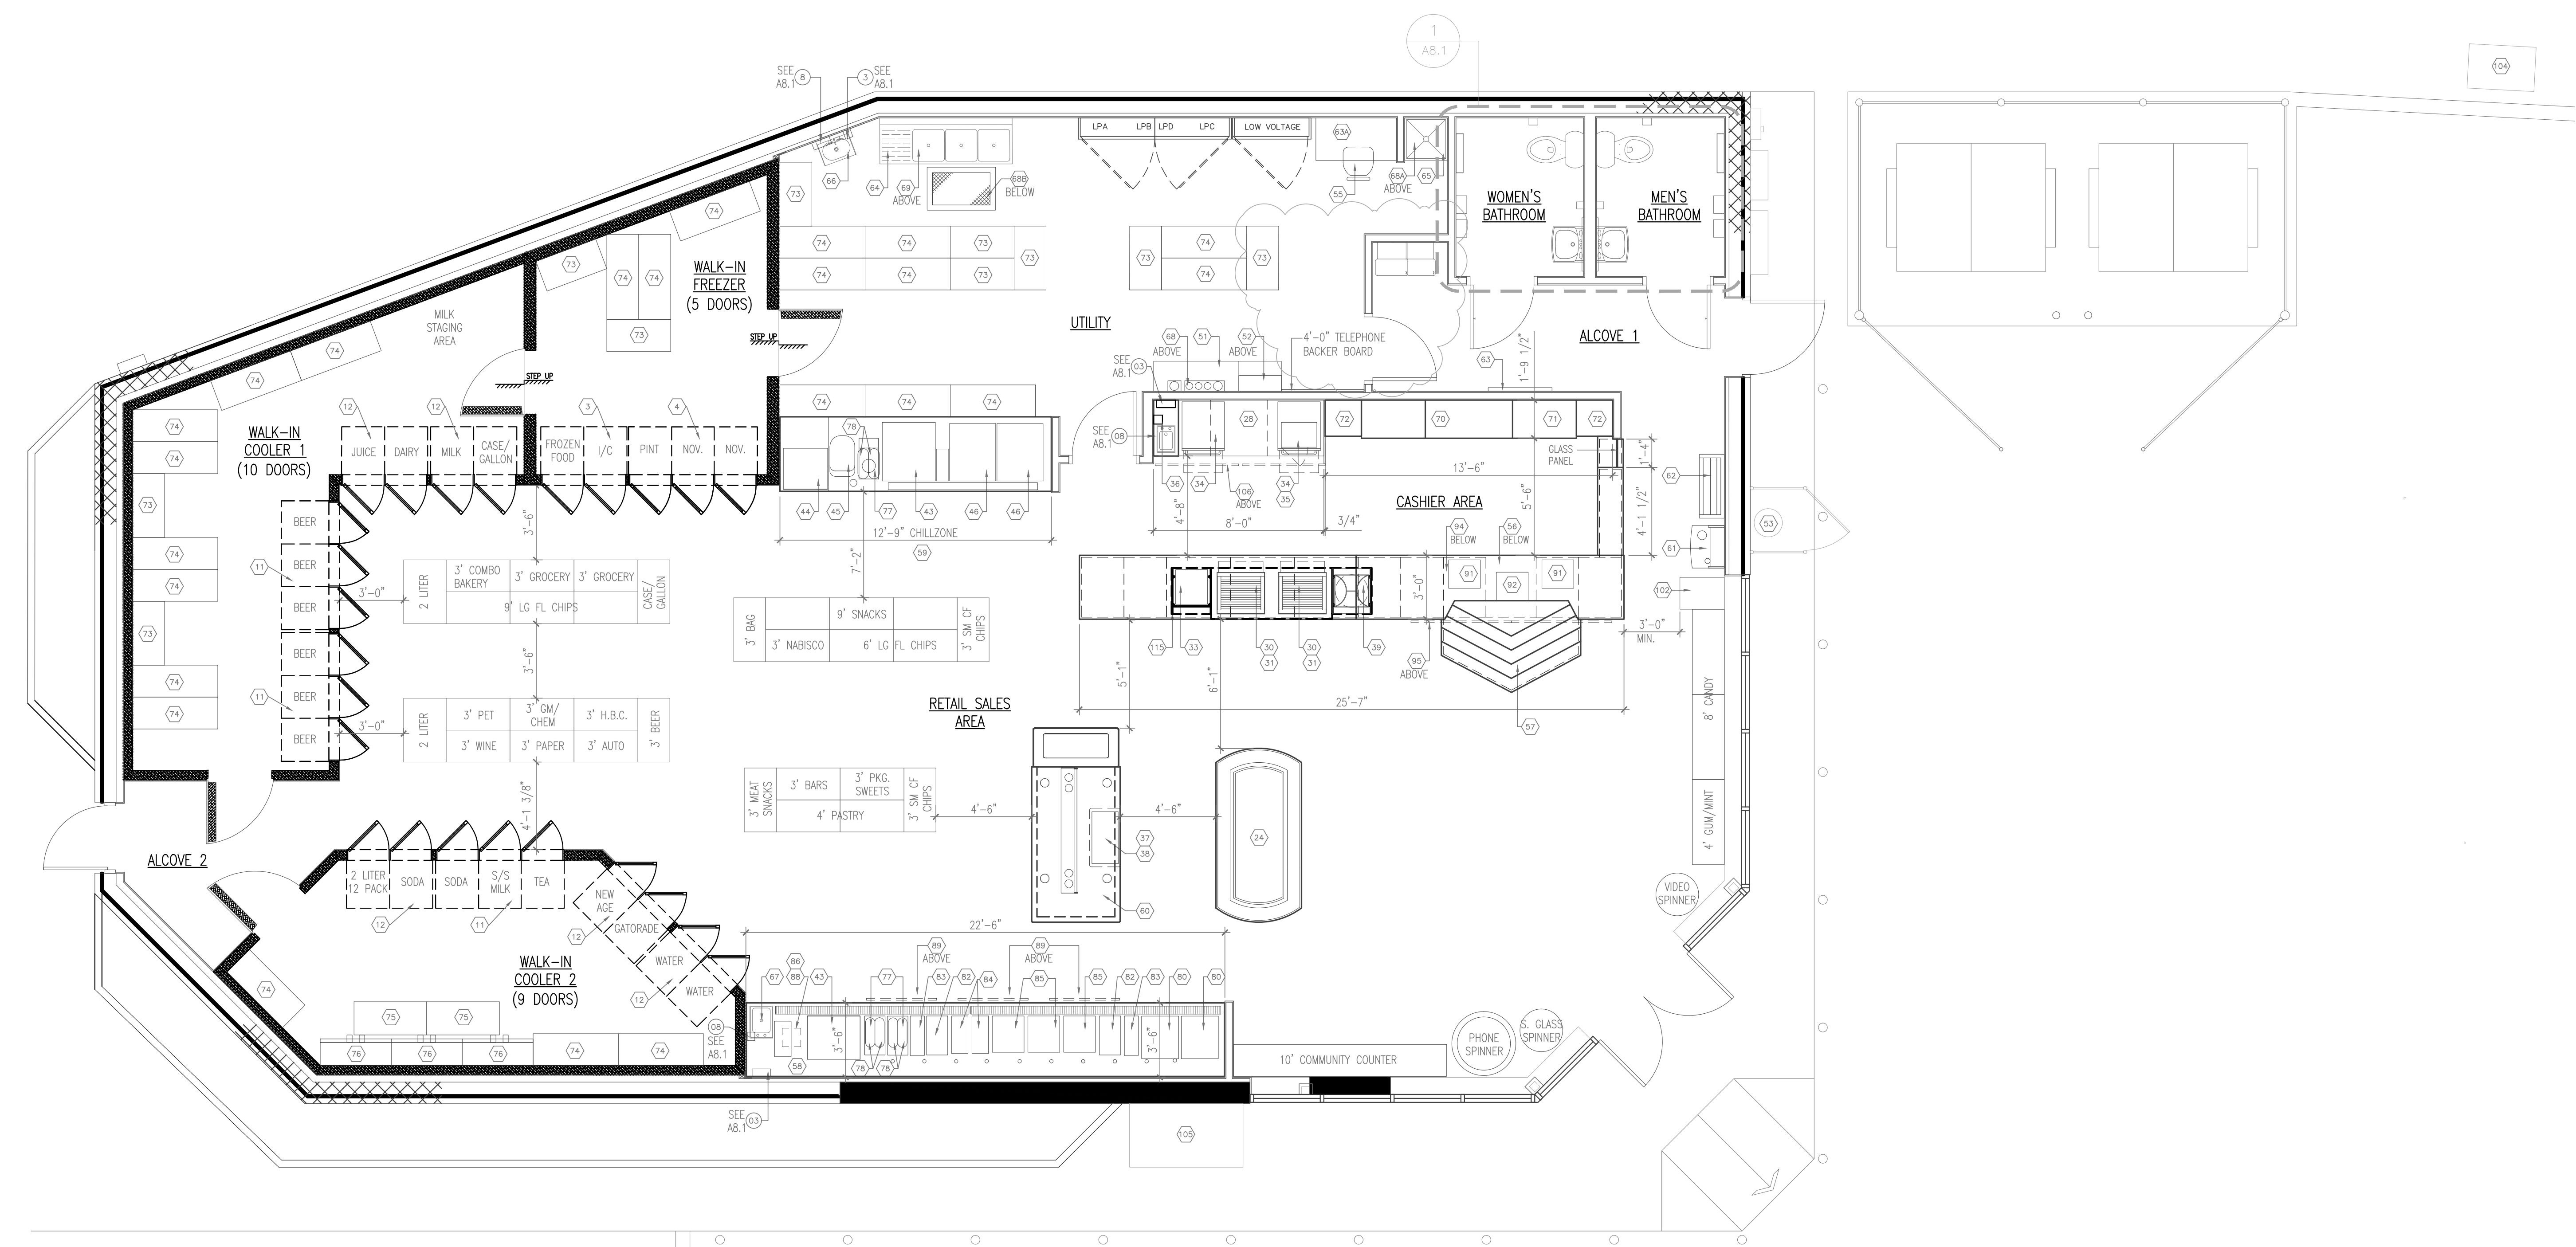

GENERAL NOTES
1) (X) SEE SHEET A1.5g FOR EQUIPMENT SCHEDULE.
2) (O) SEE SHEET A8.1 FOR ACCESSORY SCHEDULE.