


1 FRONT ELEVATION
 A1.1 SCALE: 1/4" = 1'-0"

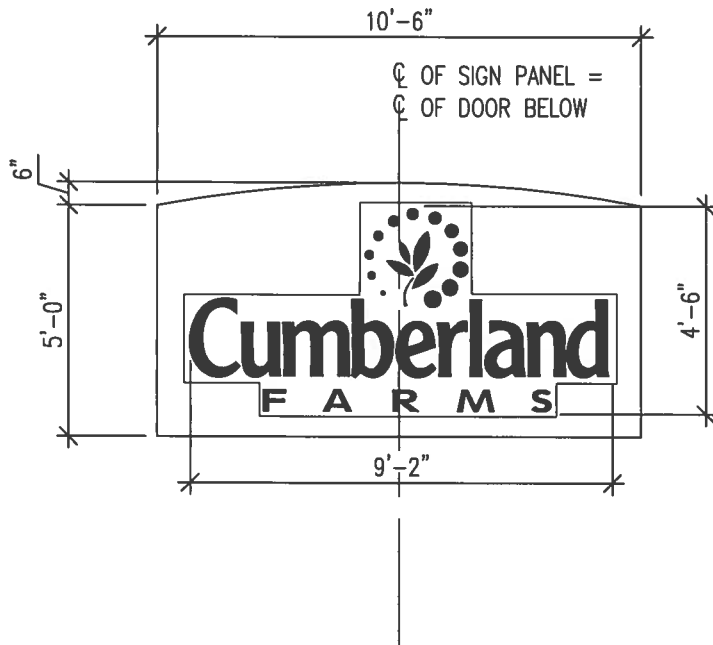

SIGNAGE SPECIFICATION

CUSTOM FABRICATED
INTERNALLY ILLUMINATED TRANSLUCENT SIGN PANEL

SUPPLIED BY OWNER - INSTALLED BY SIGN VENDOR
SIGN AREA = 27 SQ.FT

SIGN CONTRACTOR TO PROVIDE REQUIRED END AND
TOP CAPS, BACK RETURNS, FLASHINGS, SEALANT, ETC.
TO PROVIDE A WATERTIGHT CONDITION AND INTERFACE
WITH EXISTING CONSTRUCTION.