


# INSTALLATION CHECKLIST

## Post bracing

Brace posts as dictated by local codes and by-laws.

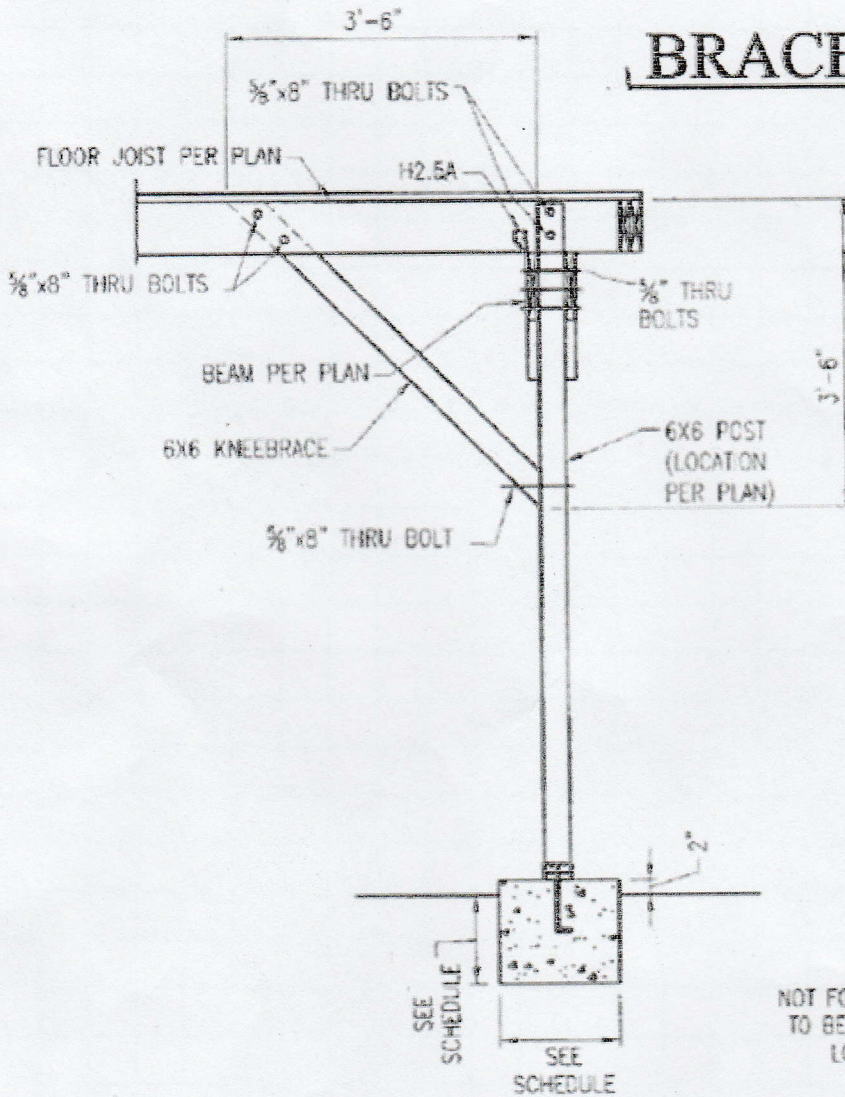

NOT FOR CONSTRUCTION  
TO BE ENGINEERED TO  
LOCAL CODES

8'-0" MAX. GRADE TO TOP OF DECKING