




Inspections Division
Date: 07/16/14

*NOT TO SCALE

EXIST Pouch Roof Cover

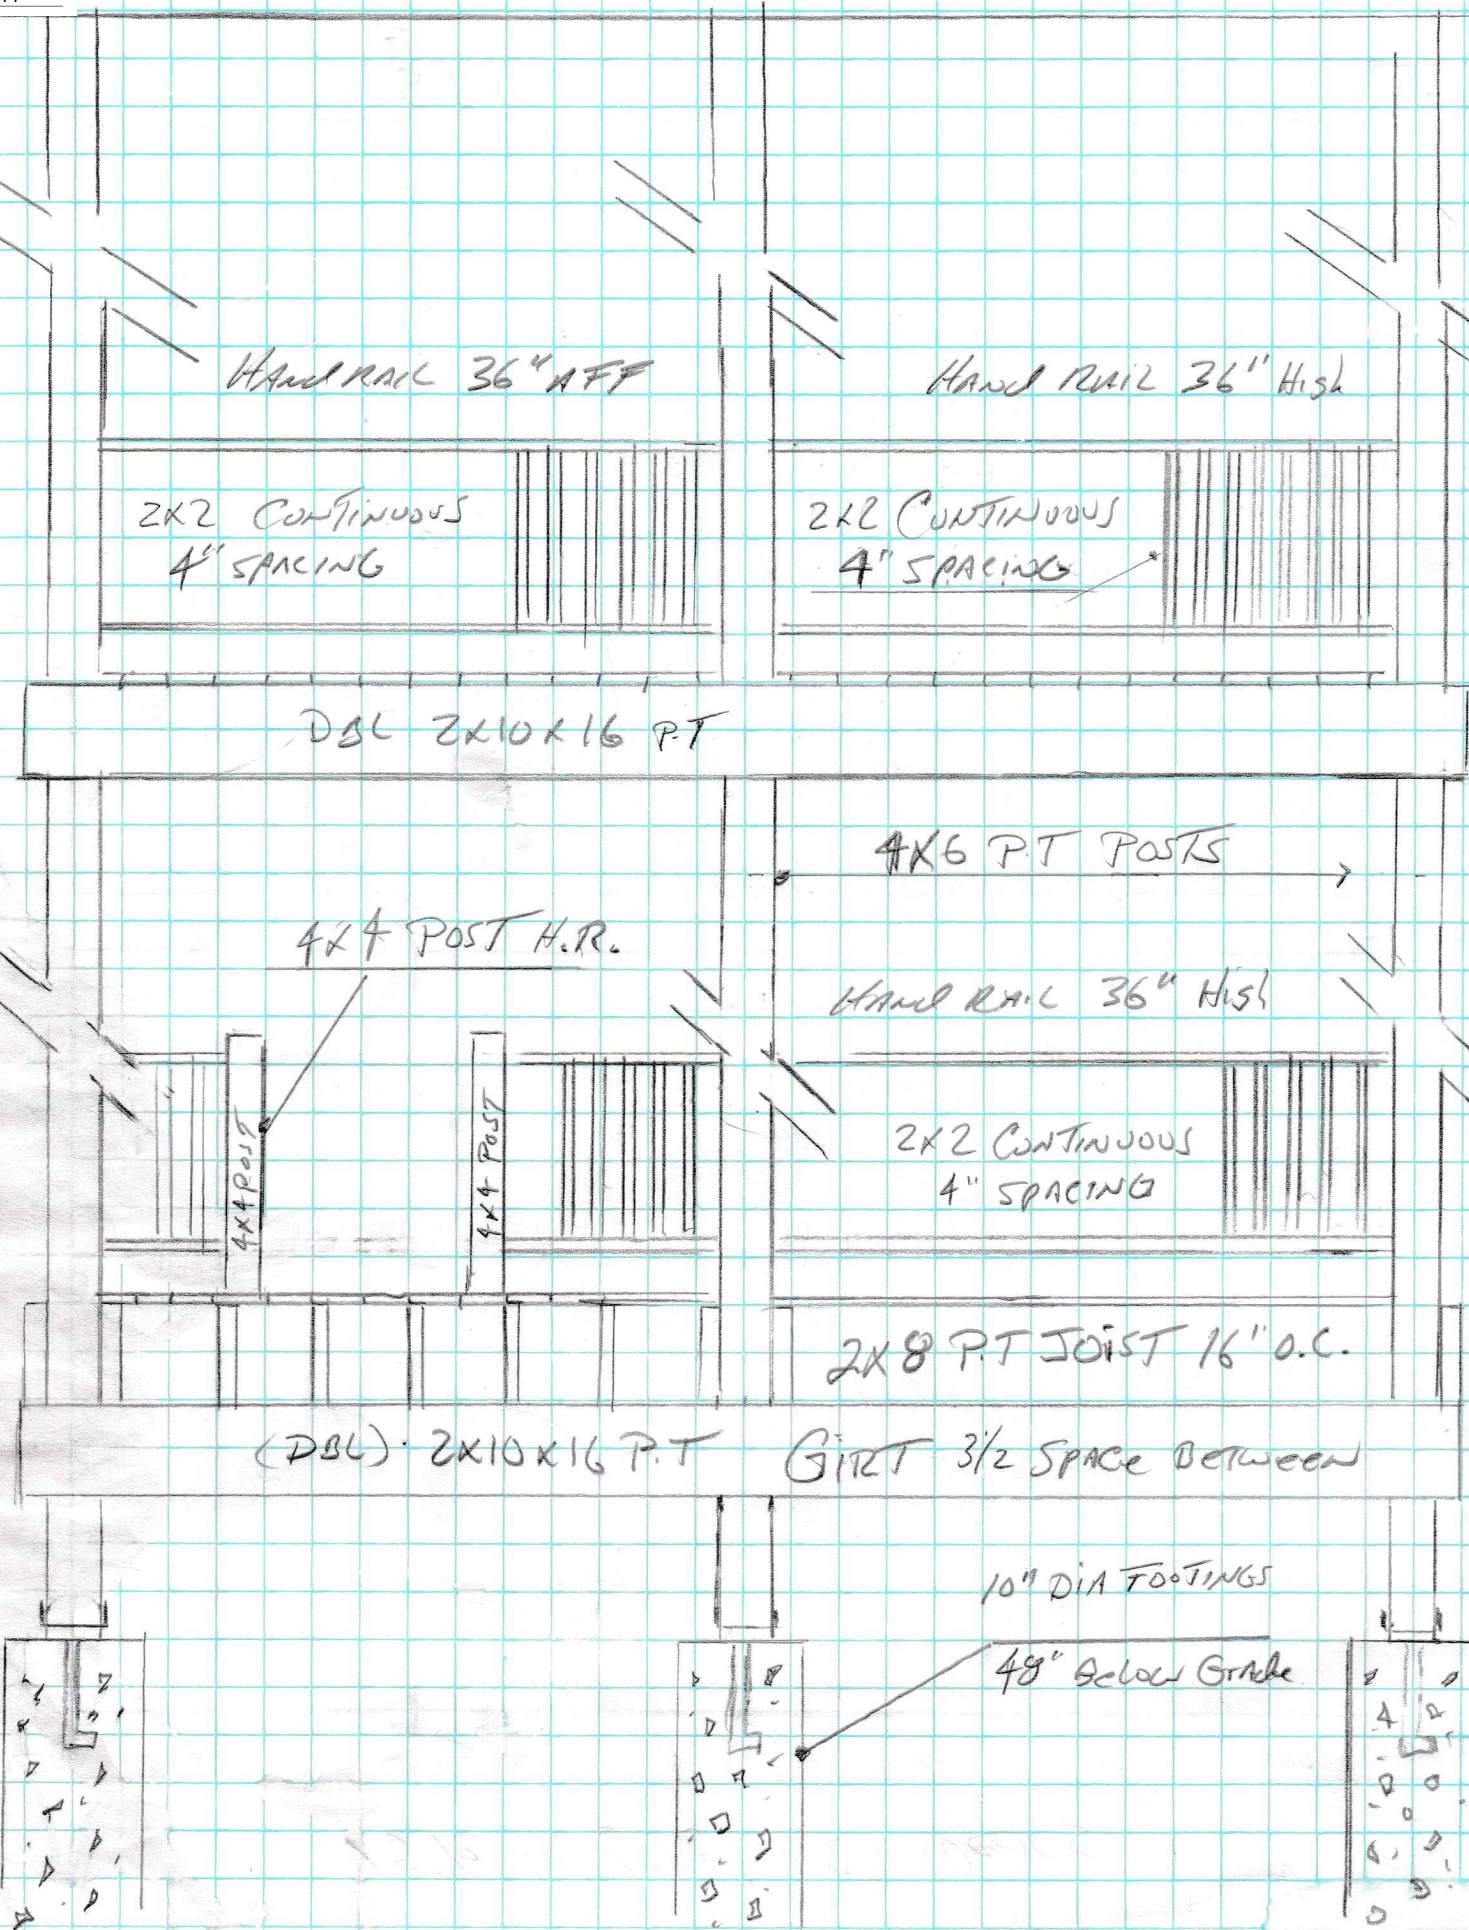

Hand rail 36" AFF

Hand rail 36" High

2x2 CONTINUOUS
4" SPACING

2x2 CONTINUOUS
4" SPACING

DBL 2x10x16 P.T.

4x6 P.T. POSTS

4x4 POST H.R.

Hand rail 36" High

2x2 CONTINUOUS
4" SPACING

2x8 P.T. JOIST 16" O.C.

(DBL) 2x10x16 P.T.

GIRT 3/2 SPACE BETWEEN

10" DIA FOOTINGS

48" Below Grade