




INSTALLATION CHECKLIST

Inspections Division

Date: 07/16/14

Post bracing

Brace posts as dictated by local codes and by-laws.

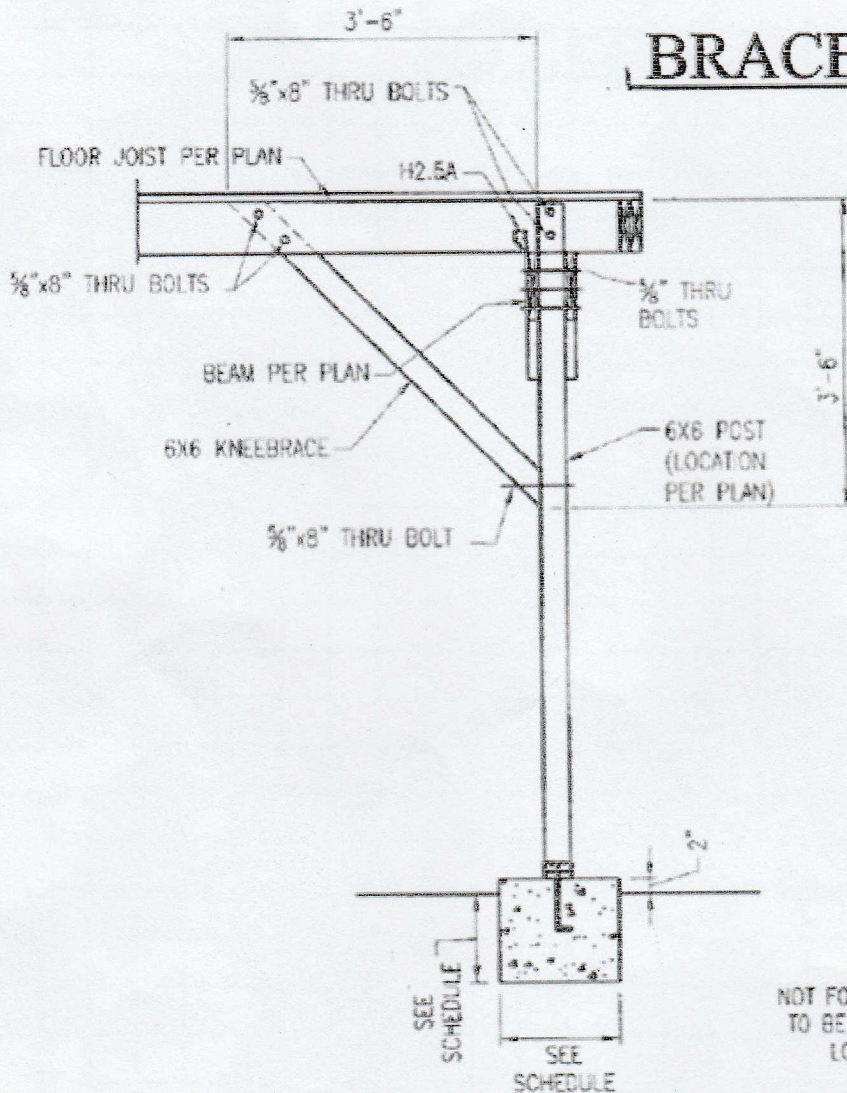

BRACE AT JOIST

1/2" = 1'-0"

NOT FOR CONSTRUCTION
TO BE ENGINEERED TO
LOCAL CODES

8'-0" MAX. GRADE TO TOP OF DECKING