


NEW FRONT PORCH (SIDE)

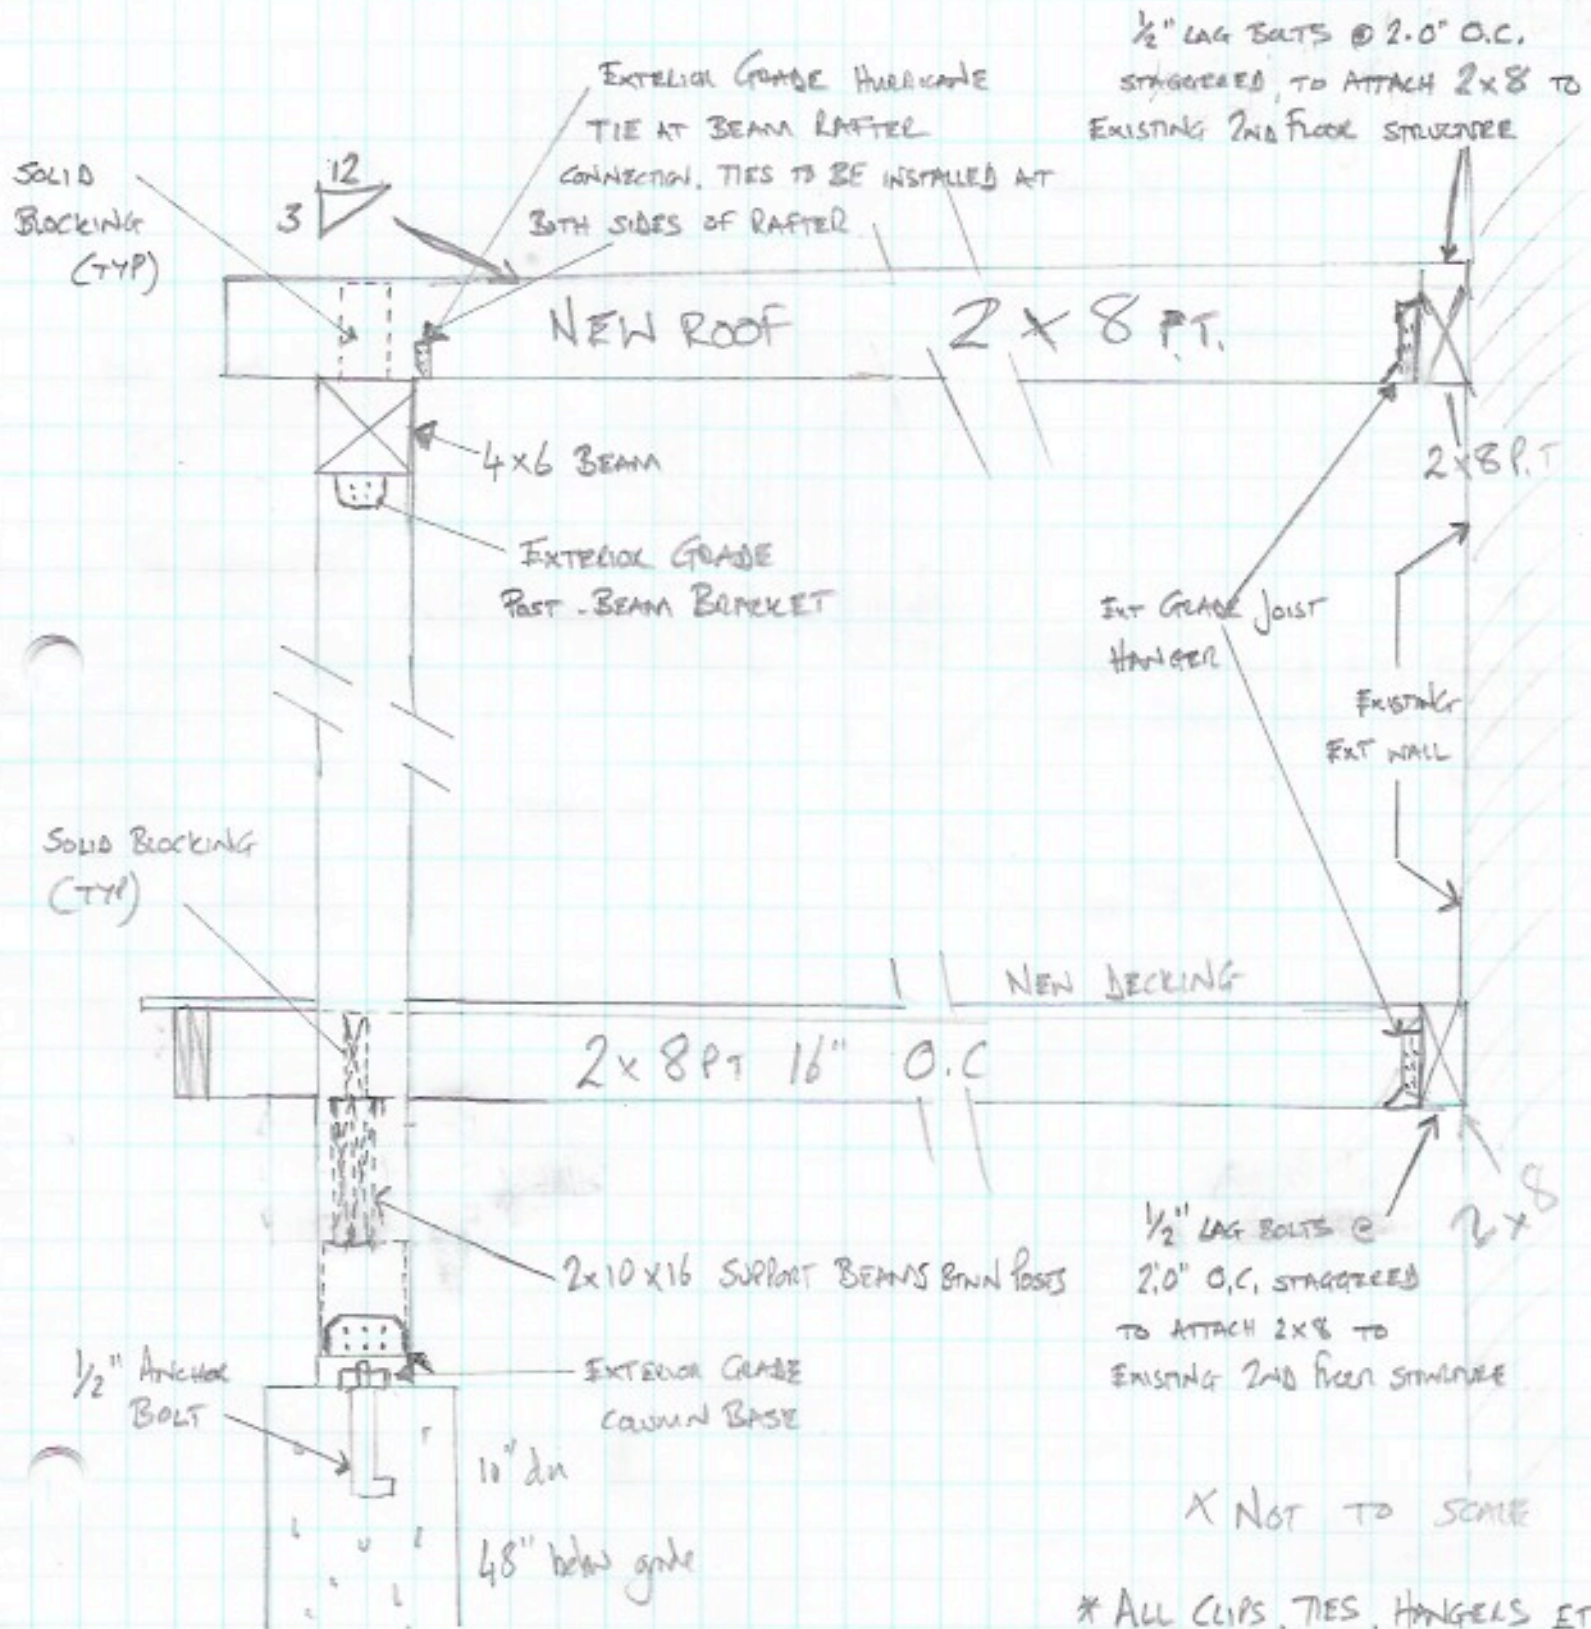

X NOT TO SCALE

* ALL CLIPS, TIES, HANGERS ETC TO BE BY SIMPSON STRONGTIE