


# DR MICHAEL BUFO... PROPOSED OFFICE LAYOUT

OPTION B rev 6 12 14

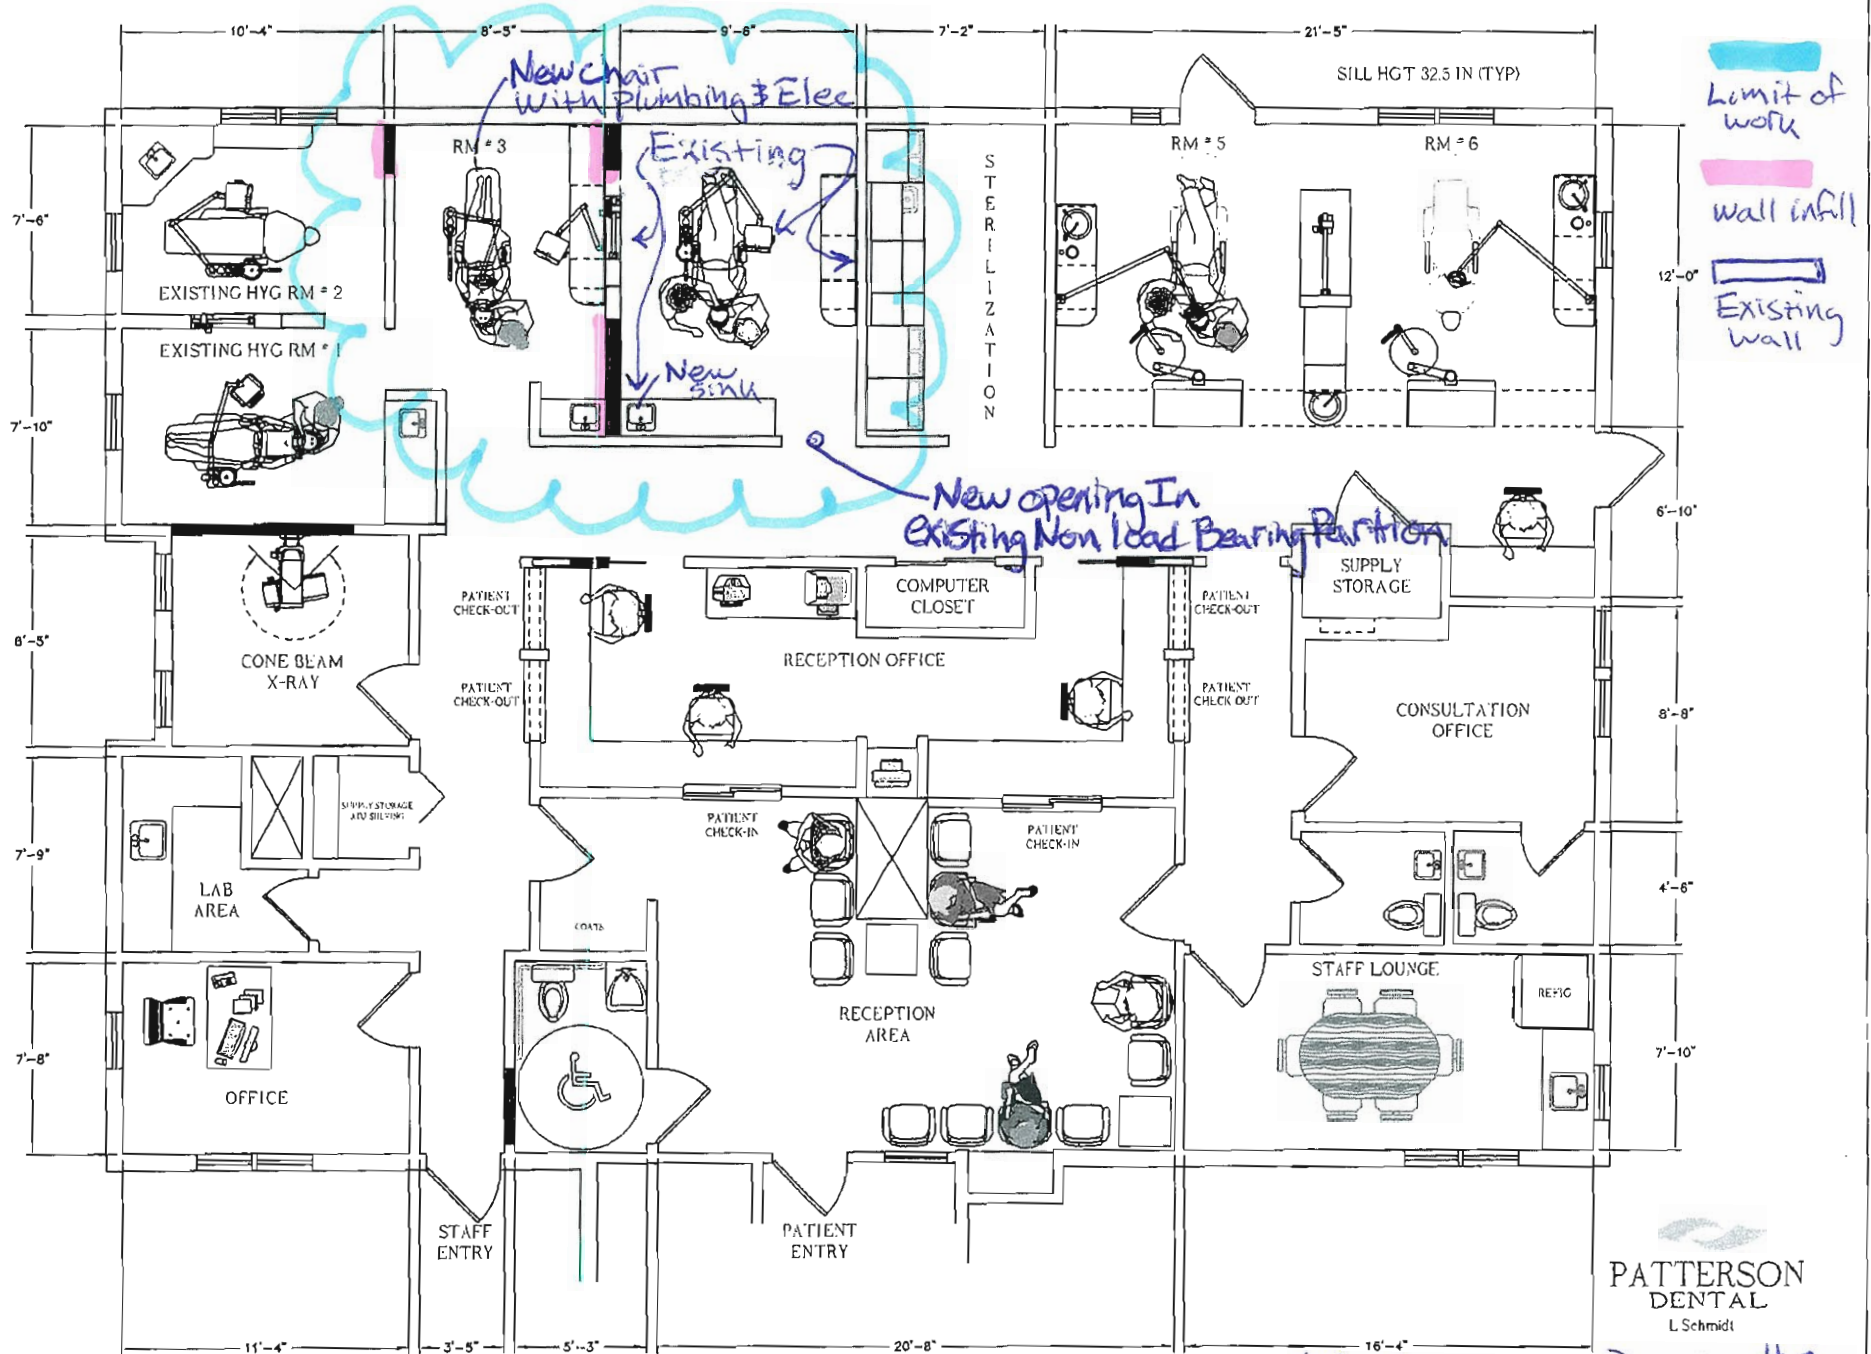

ARON BRASSA Drawing #1  
 ARN P. 12 June 12, 2014

PATTERSON DENTAL  
 L. Schmidt