


- EXISTING, FURZE JOISTS @ 16" O.C.
- 3/4 PLYWOOD SUBFLOOR SCREWED
- 3/4 PLYWOOD UNDERLAYMENT SCREWED
- X 3 SPARRING, 12" O.C. @ CEILING SCREWED
- EXISTING, CEILING JOISTS @ 16" O.C.
- WALLS 2x4 BASE & TOP RAFTERS
- 2x4 STUD WALLS @ 16" O.C. TYP

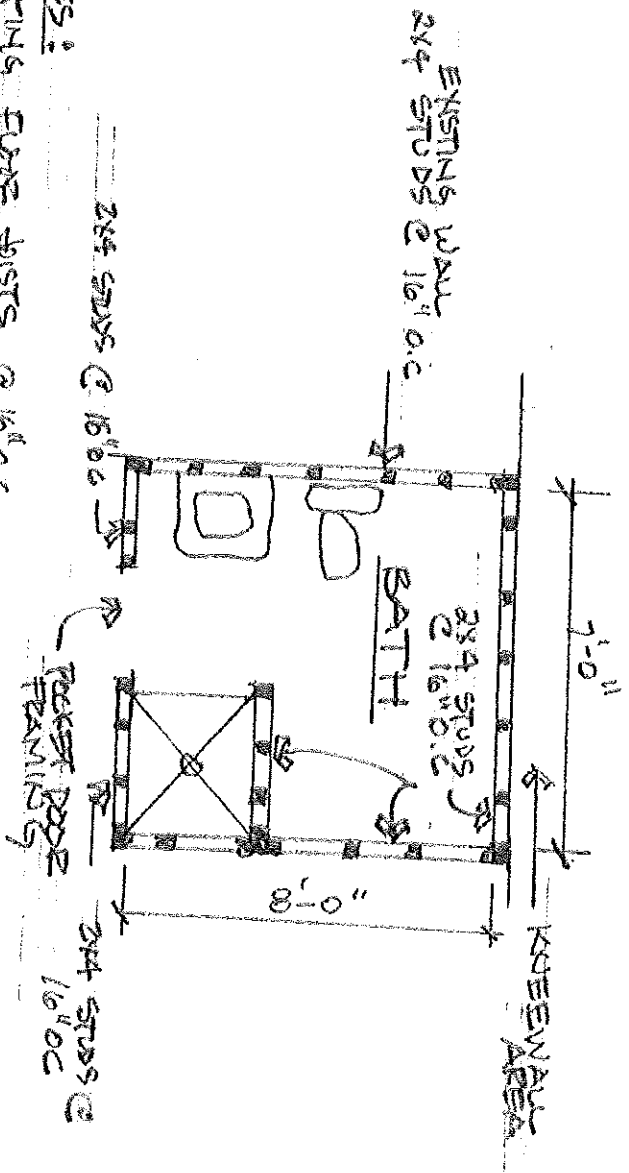

FRAMING PLAN
SCALE 1/4" = 1'-0"