



36 Machigonne St.
Elevations

1/2" = 1'-0"

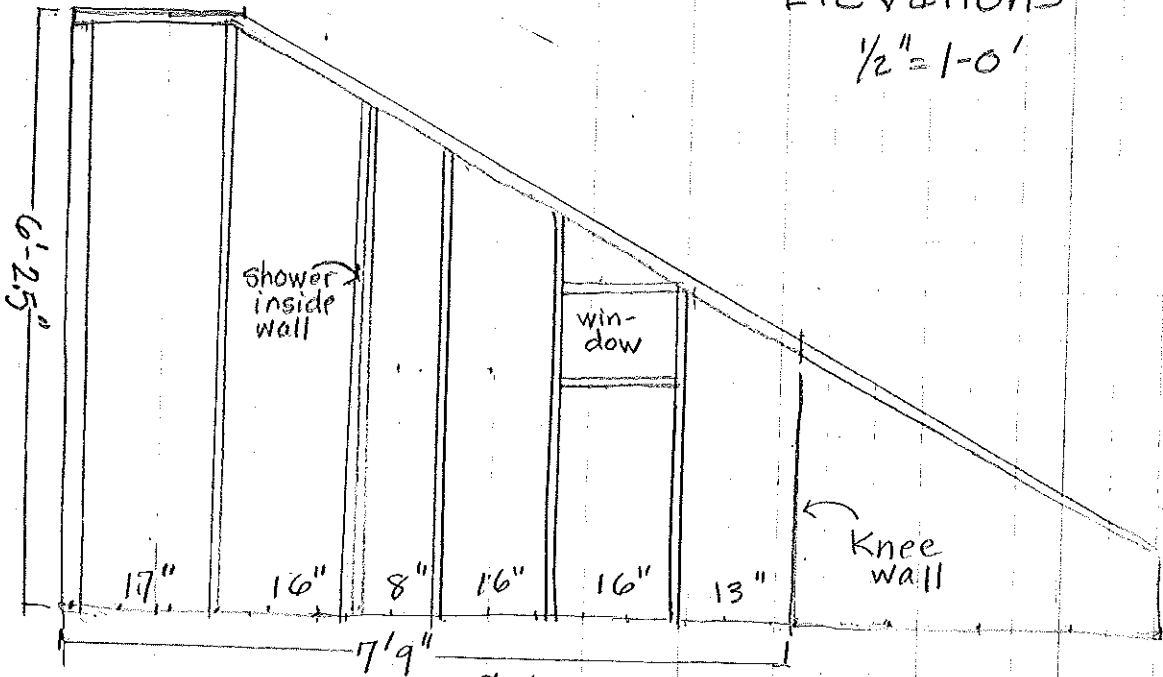

SW Elevation

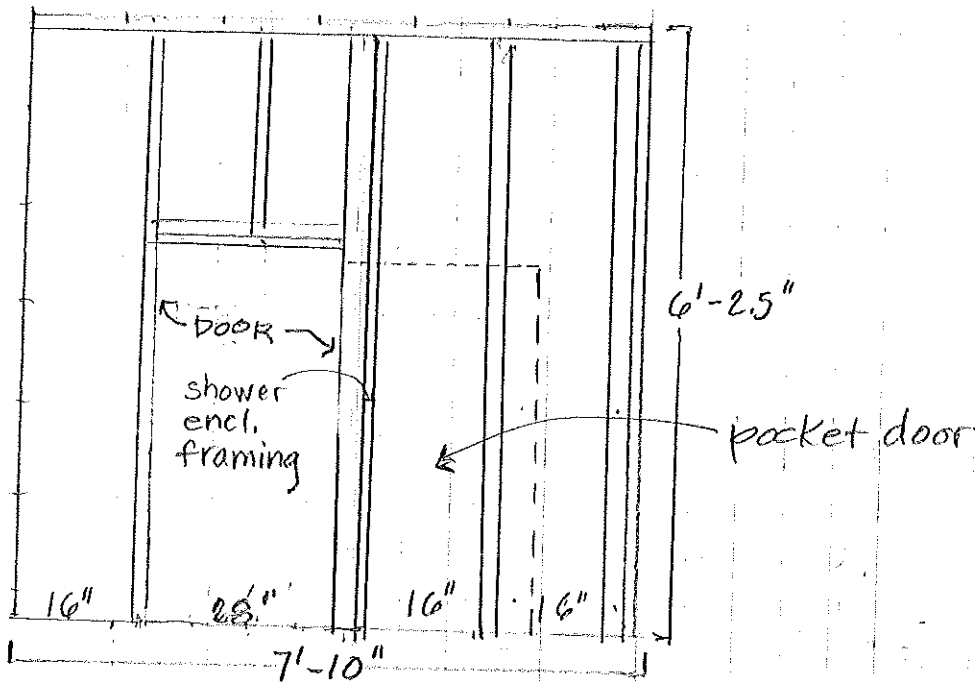

NW Elevation