


41 COLONIAL ST PORTLAND

BASEMENT FRAMING / FINISH PLAN

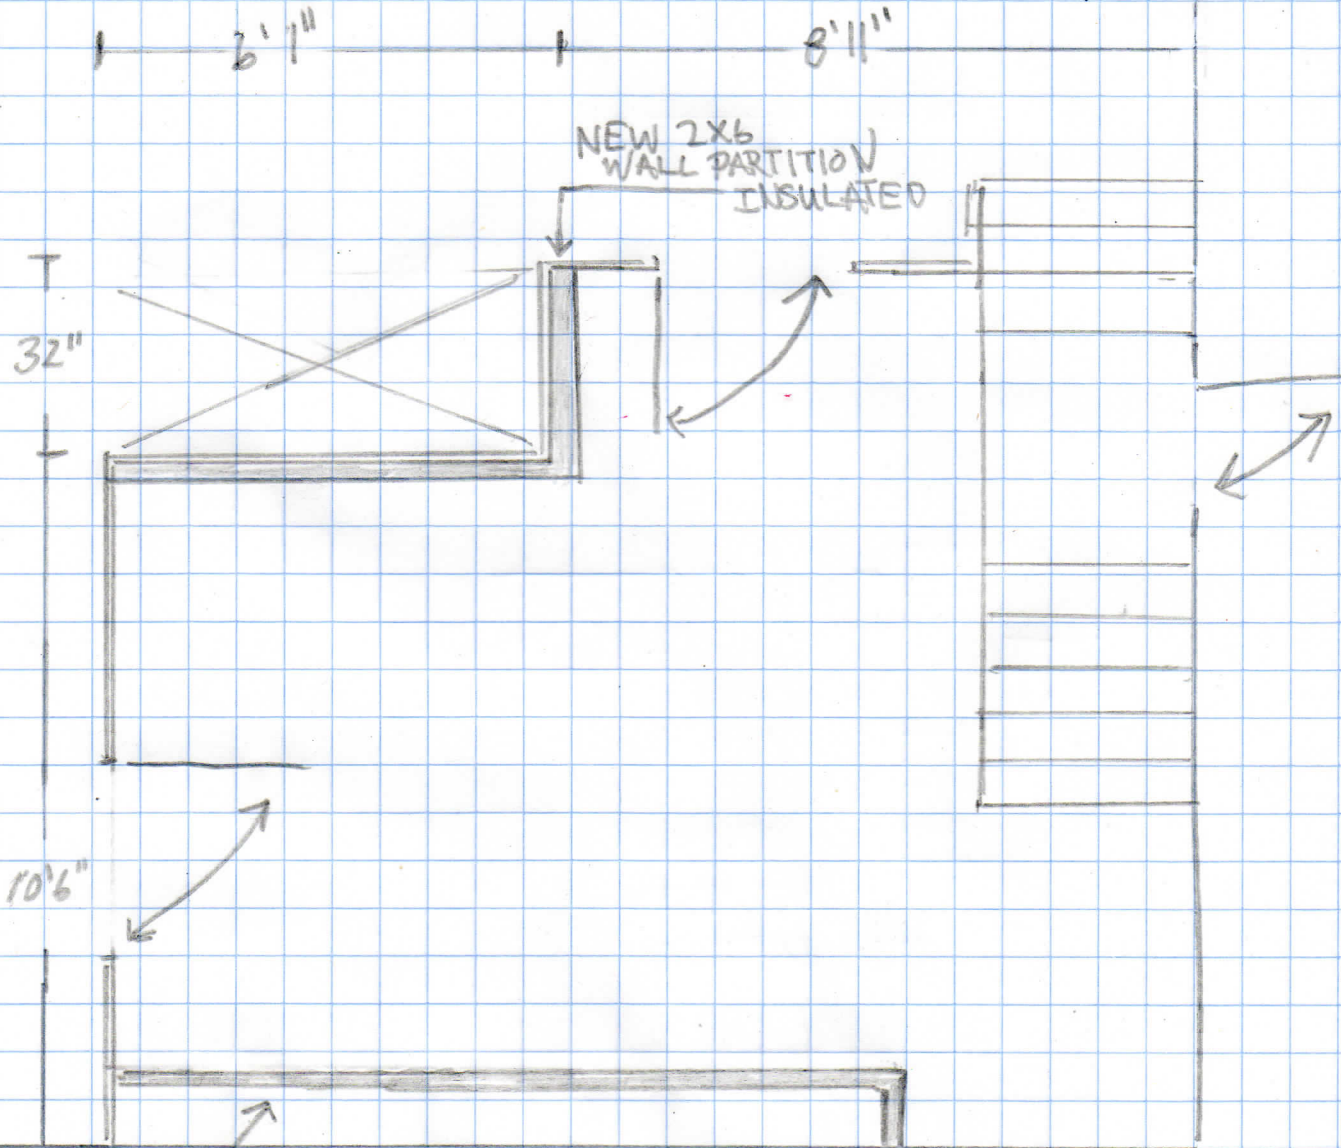

New 2x6 WALL PARTITION INSULATED



PAGE 2 of 2
SCALE 3/8" = 1'0"
MIKE MONSEL