


41 COLONIAL ST PORTLAND

BASEMENT FRAMING / FINISH PLAN



Inspections Division

Date: 10/10/14

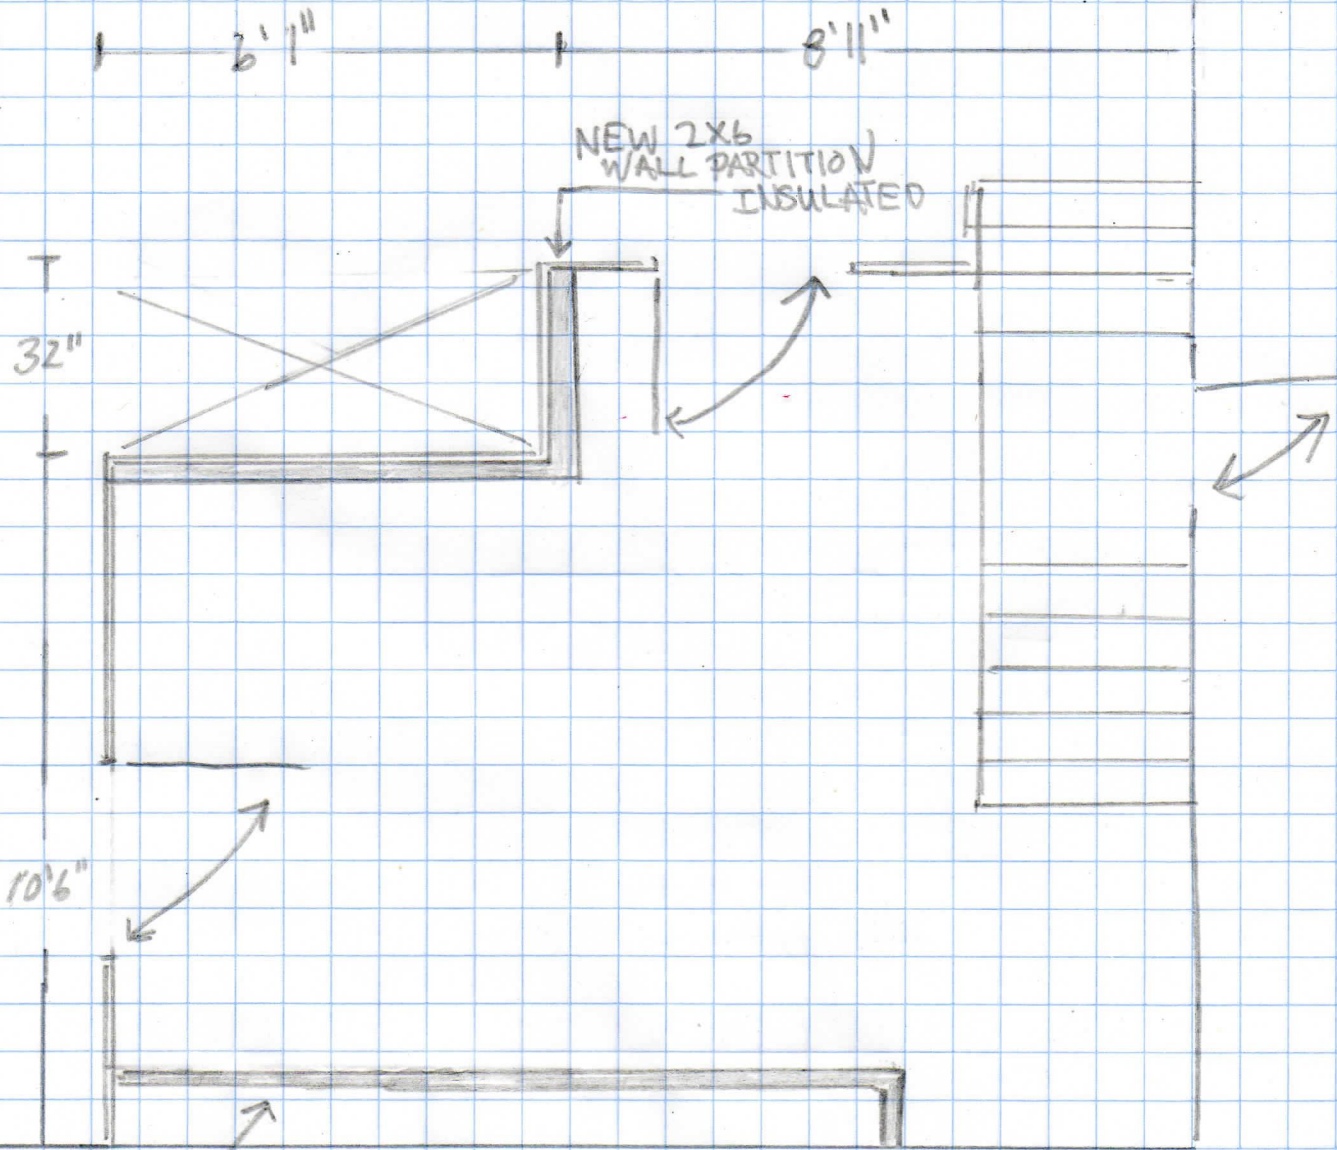

New 2x6 WALL PARTITION INSULATED



PAGE 2 of 2

SCALE 3/8" = 1'-0"

MIKE MONSE