


37 Fletcher St Portland, Maine

10/18/2016

Proposed New Floor Plan (Kitchen and Dining Room)

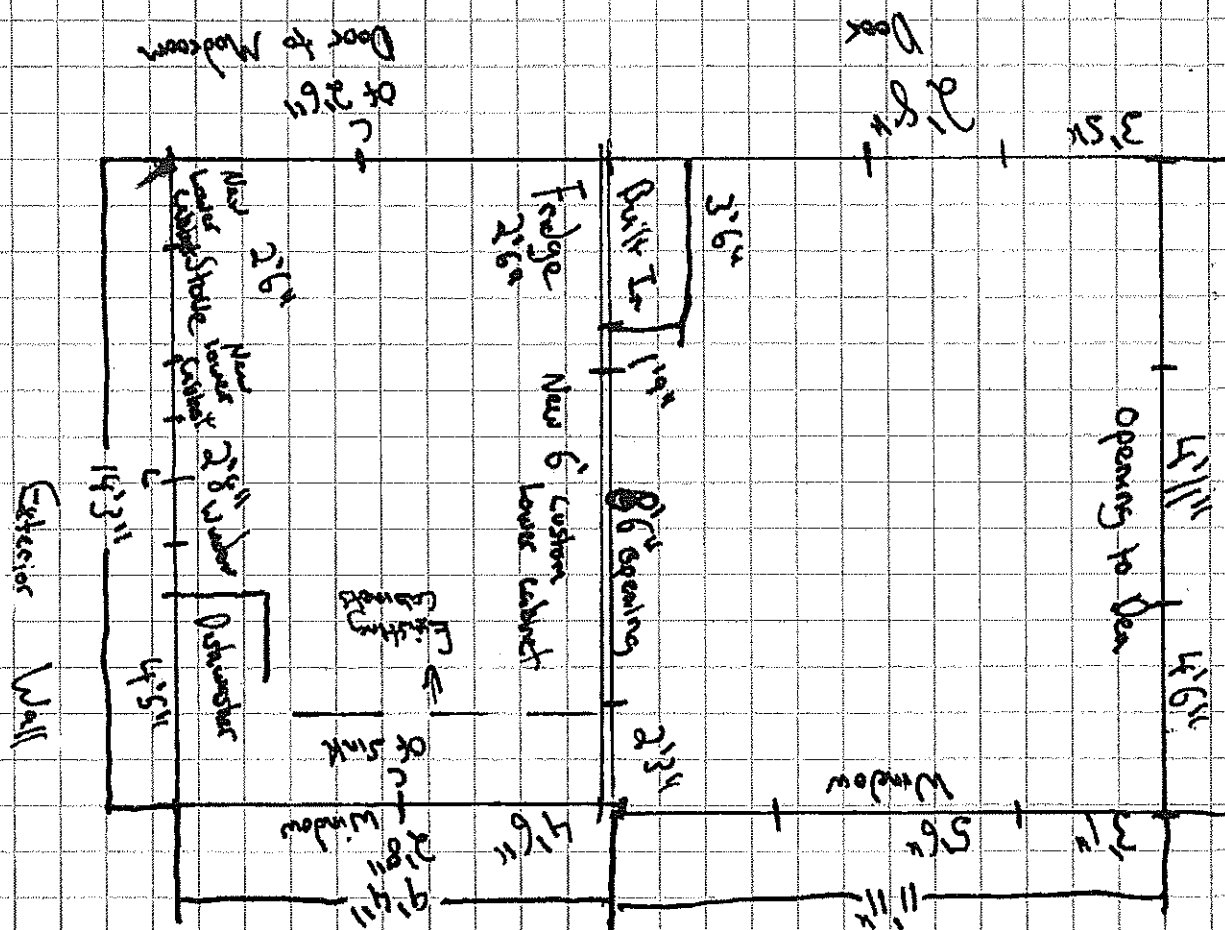

New framing to be 2-9x2" LVL posted with 2-2x4 studs and 1 King Stud/ Side of Beam

(All new cabinets to be built to match existing cabinets)