


17 FRANCES STREET  
PORTLAND, MAINE

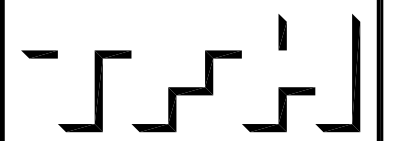

TFH ARCHITECTS  
100 COMMERCIAL STREET  
PORTLAND MAINE 04101  
TELEPHONE 207 775 6141  
ARCHITECTURE PLANNING

CONSULTANTS:



77 Oak Street  
Portland, ME, 04101  
p. 207-774-4614  
f. 866-793-7835  
www.structuralinteg.com

BUILD WITH CONFIDENCE  
© 2009 Structural Integrity Consulting Engineers, Inc.

REVISIONS:

DATE: 02/13/09

PROJECT No. S# 09-0011



DRAWN BY: JCS

CHECKED BY: ACJ

SCALE: 1/4"=1'-0"

SHEET TITLE:  
SECOND FLOOR REFERENCE PLAN

S1.1

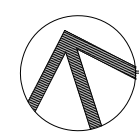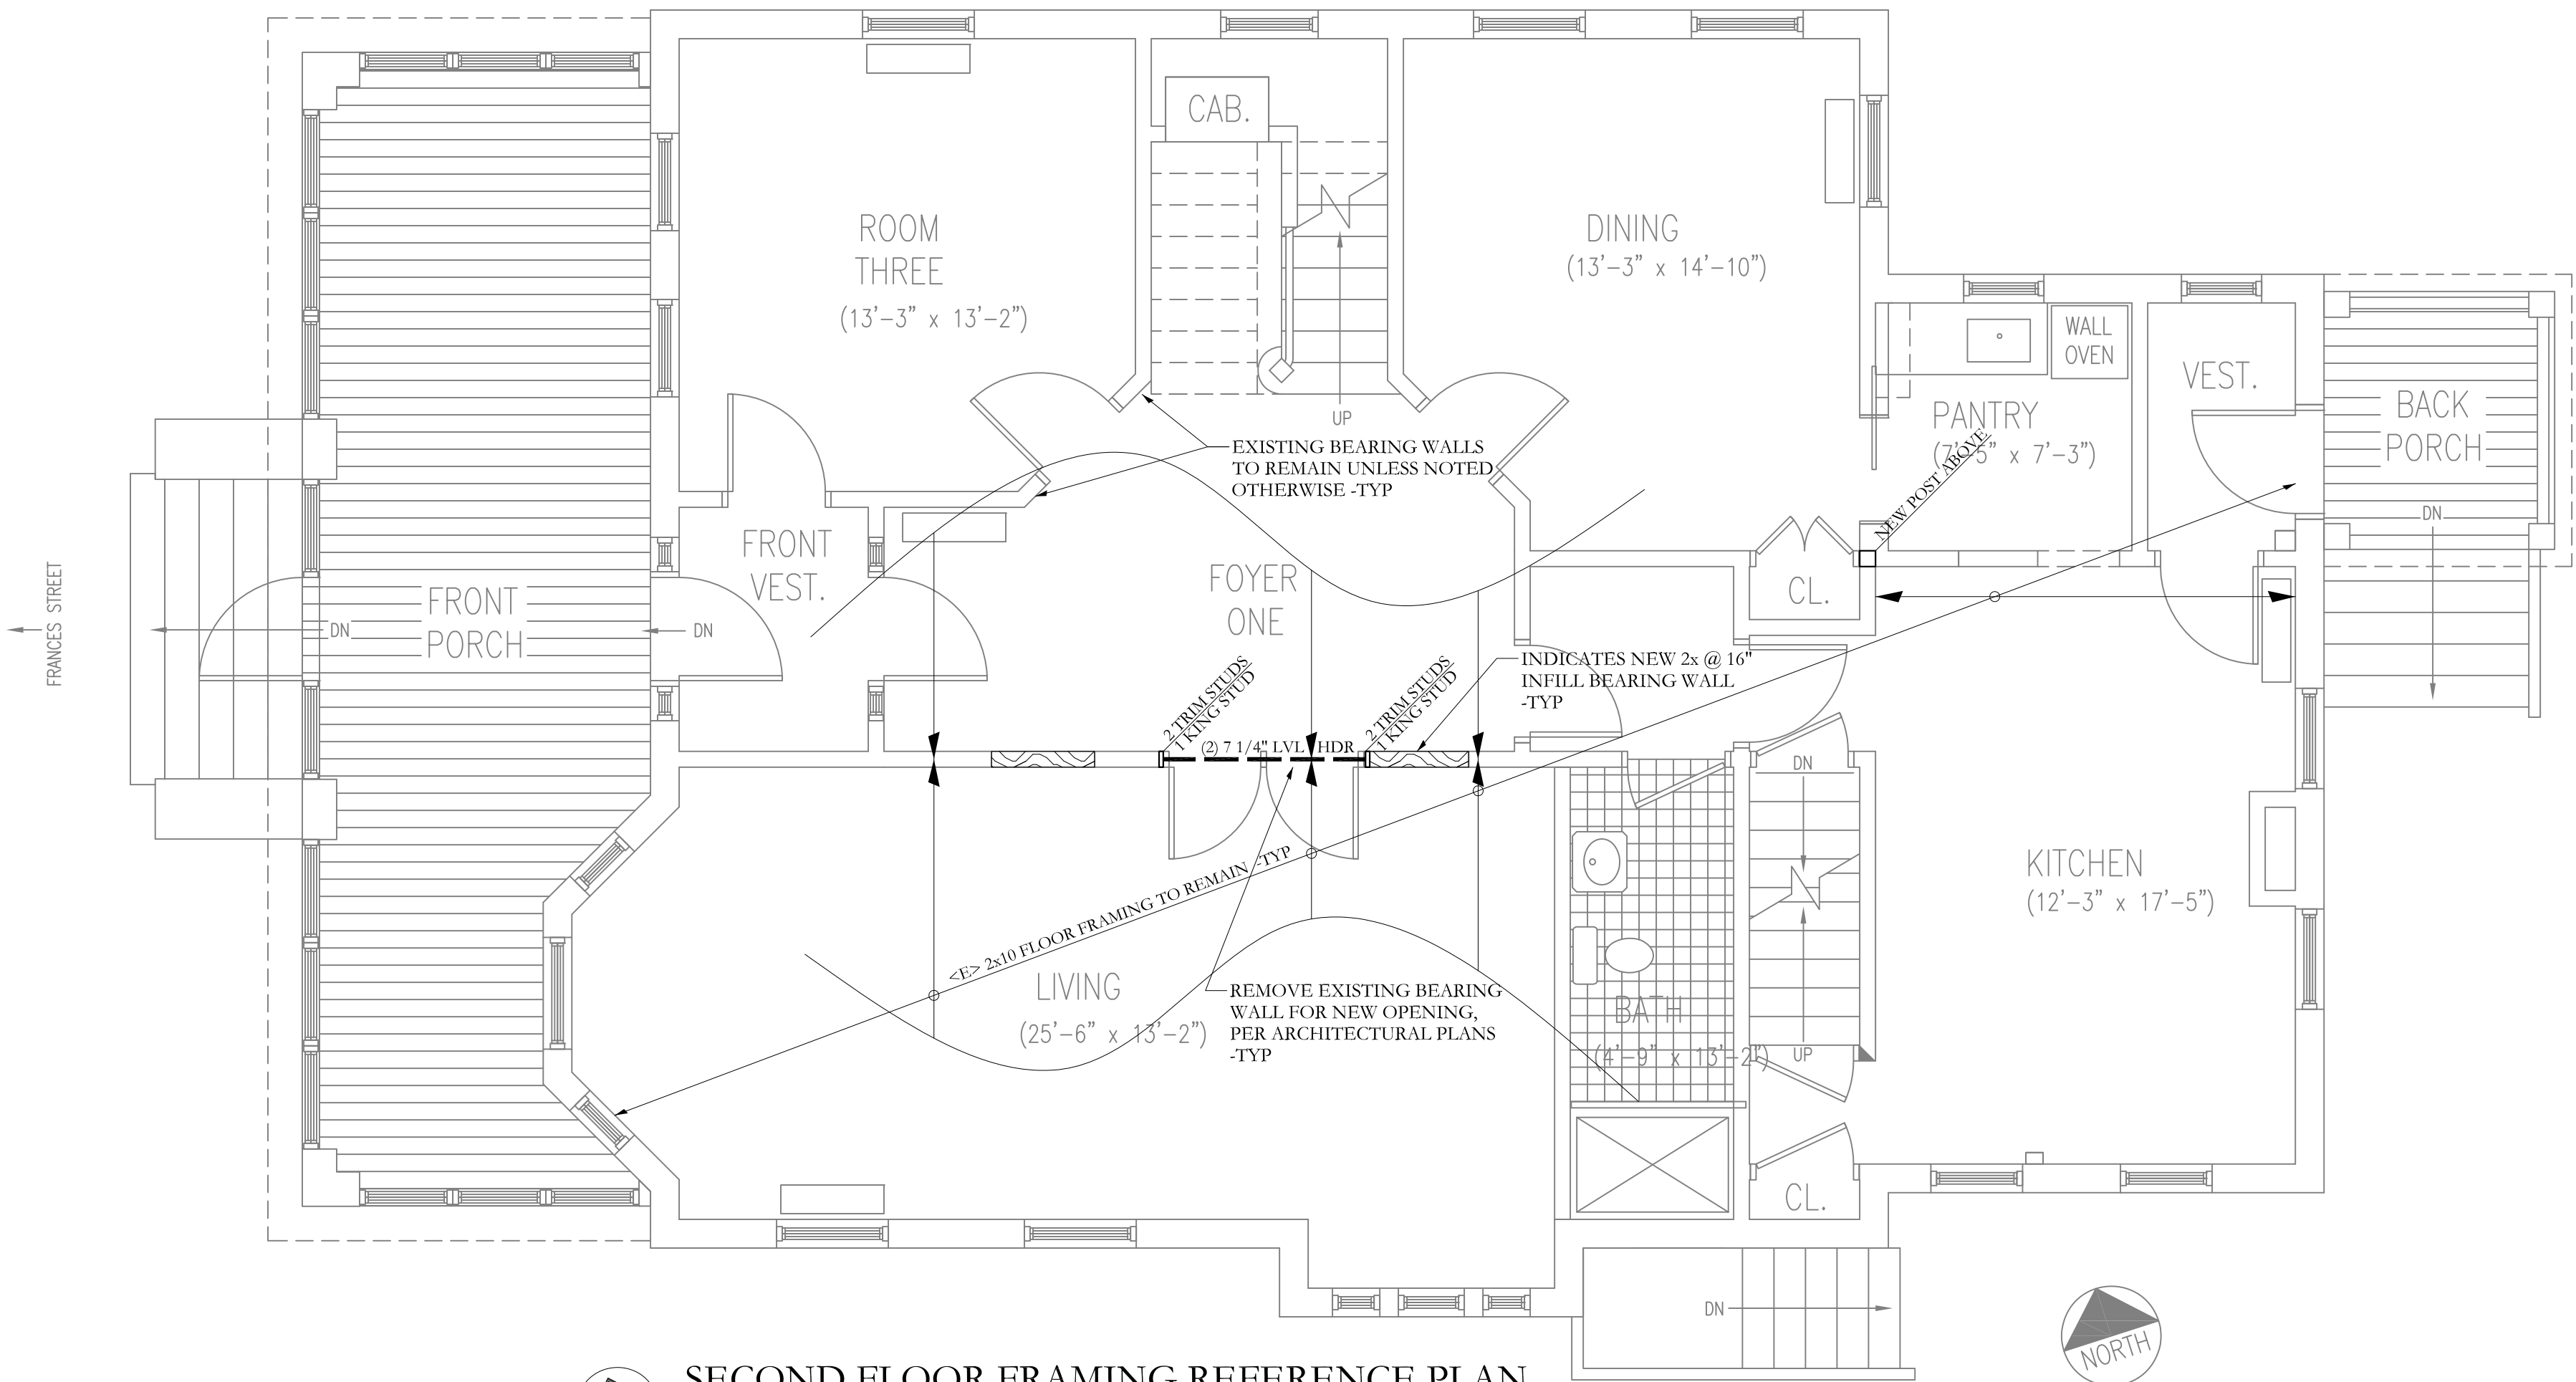

SECOND FLOOR FRAMING REFERENCE PLAN

- NOTES:
1. SEE SHEET S1.0 FOR GENERAL STRUCTURAL NOTES
  2. NOTIFY SI Inc. OF ANY DISCREPENCIES OR RELEVANT HIDDEN CONDITION PRIOR TO MAKING CHANGES IN THE FIELD

SCALE 1/4"=1'-0"

