


17 FRANCES STREET
PORTLAND, MAINE

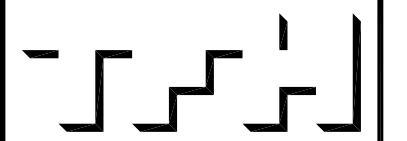

TFH ARCHITECTS
100 COMMERCIAL STREET
PORTLAND MAINE 04101
TELEPHONE 207 775 6141
ARCHITECTURE PLANNING

CONSULTANTS:
Structural Integrity
Consulting Engineers, Inc.
77 Oak Street
Portland, ME, 04101
P. 207-774-4614
F. 866-793-7835
www.structuralintegrity.com
BUILD WITH CONFIDENCE
© 2009 Structural Integrity Consulting Engineers, Inc.

REVISIONS:

DATE: 02/13/09

PROJECT No. S# 09-0011


DRAWN BY: JCS

CHECKED BY: ACJ

SCALE: 1/4"=1'-0"

SHEET TITLE:
ATTIC FRAMING REFERENCE PLAN

S1.2

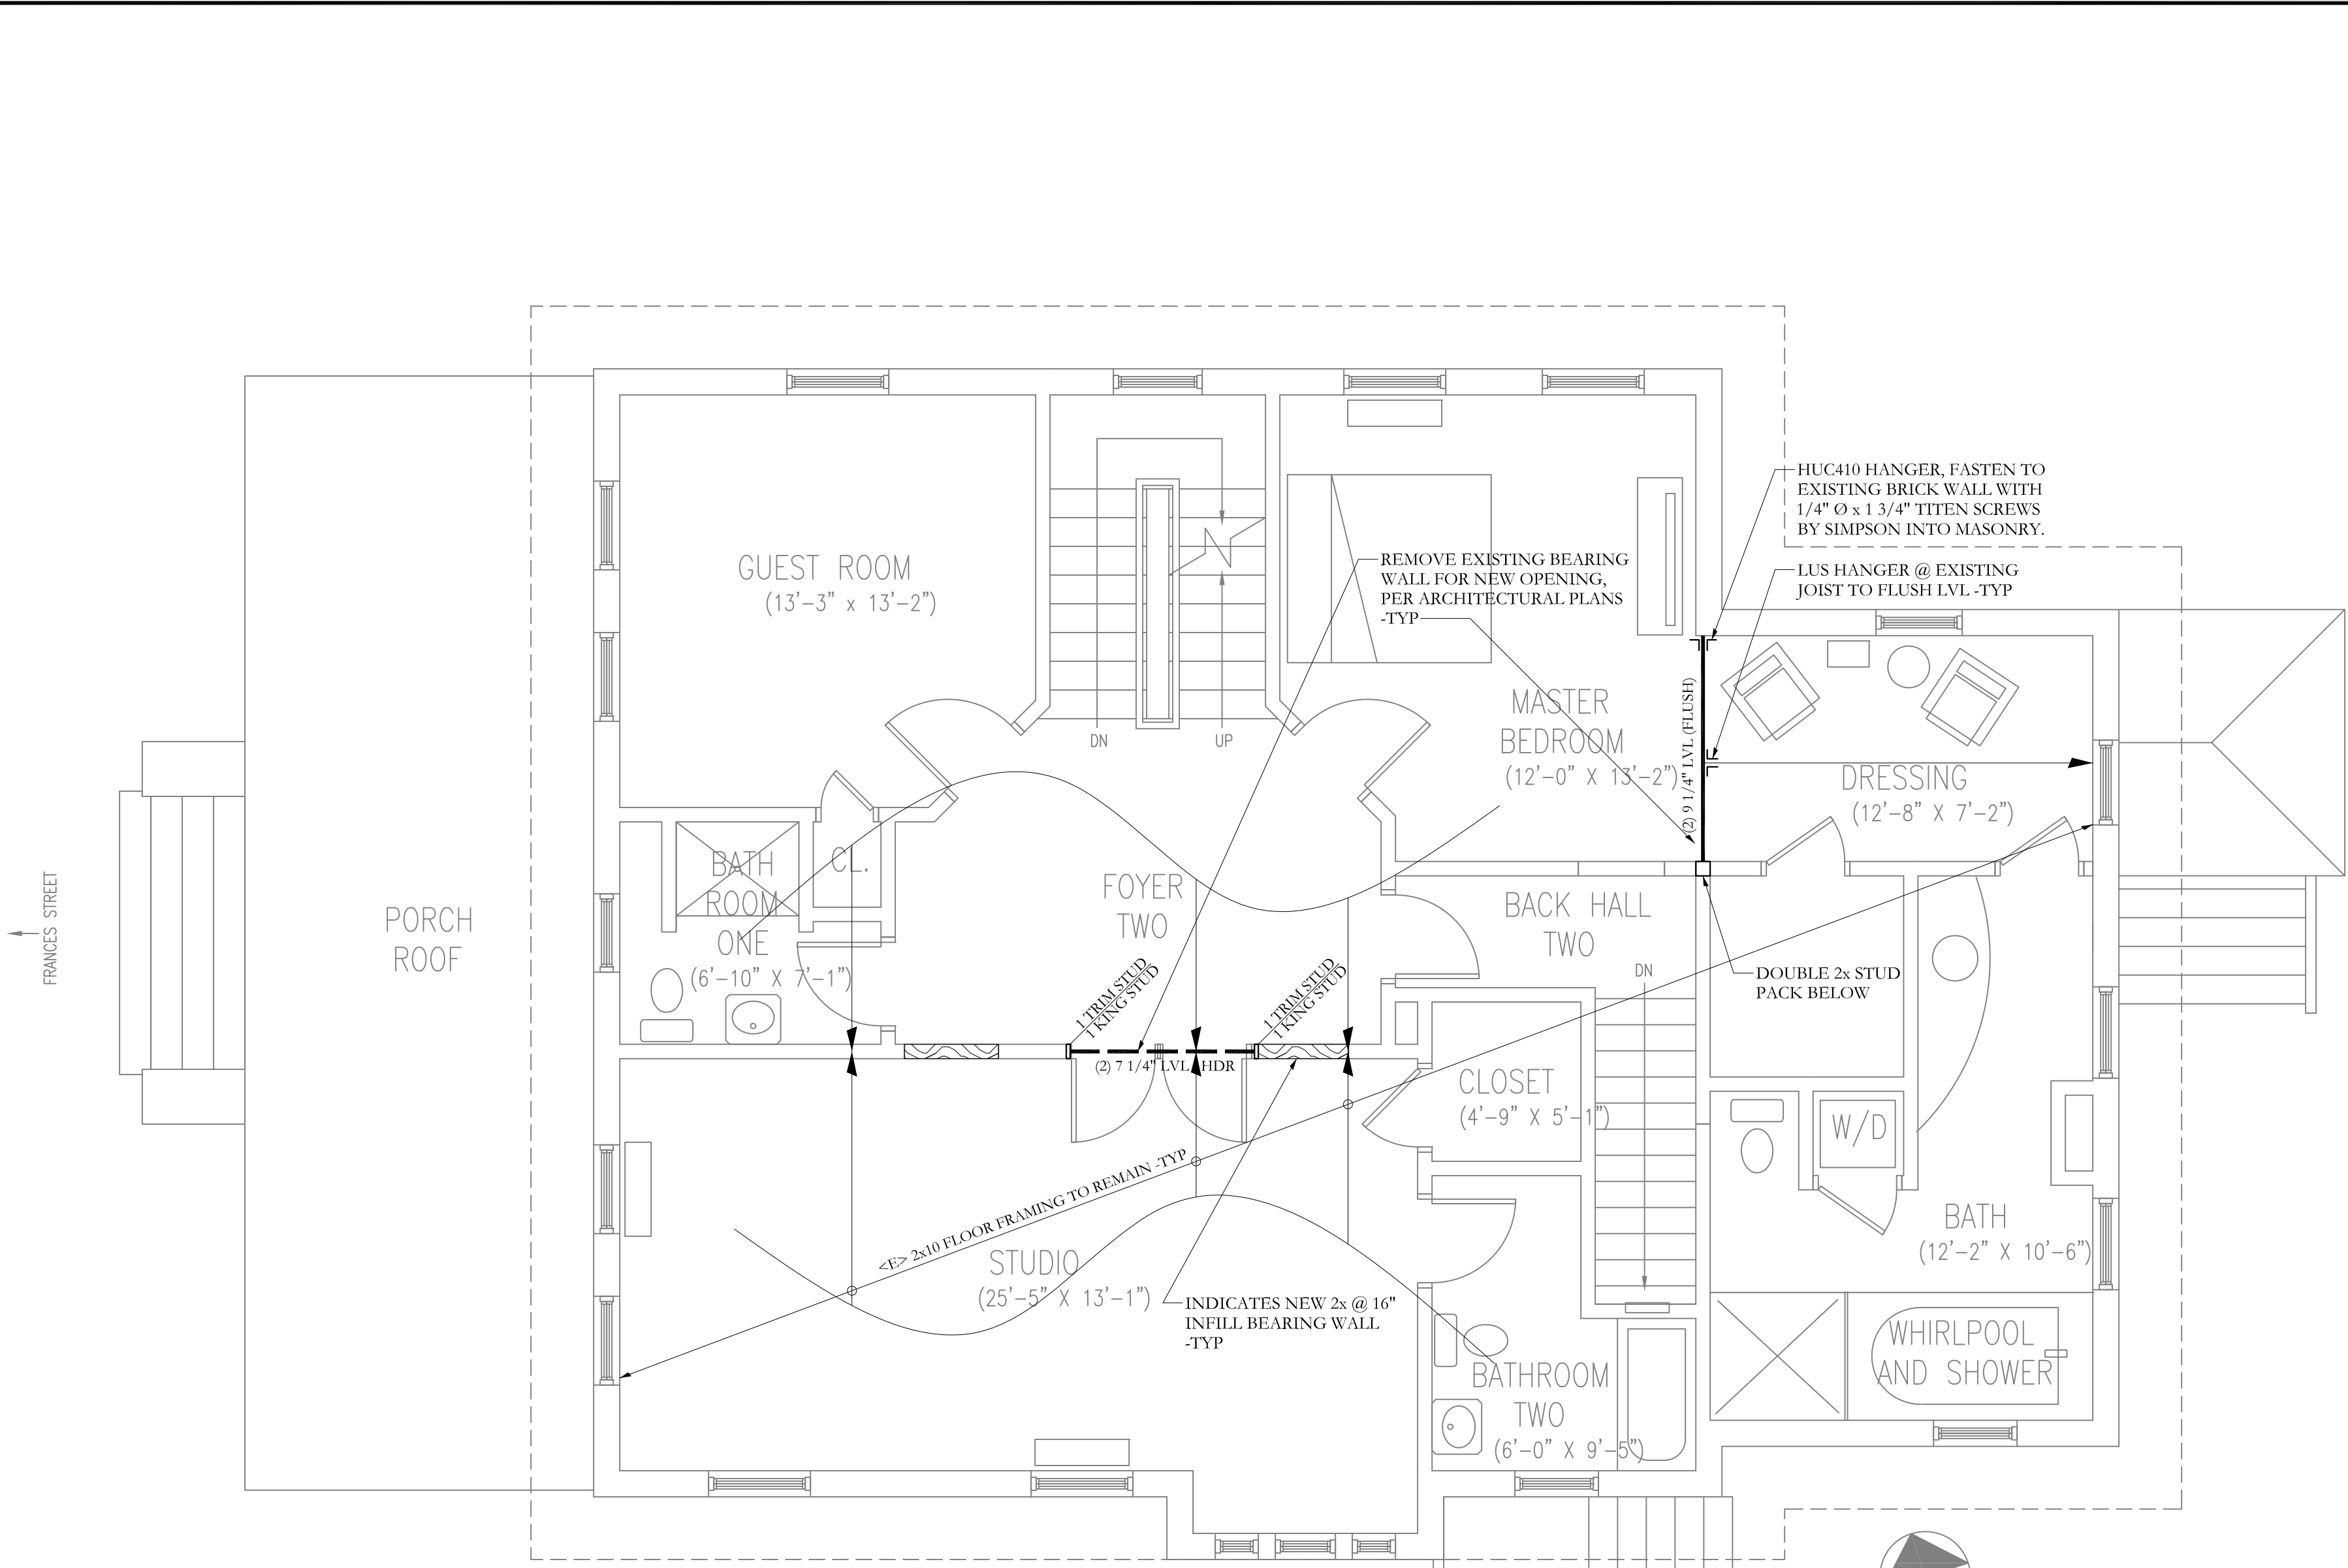

ATTIC FRAMING REFERENCE PLAN

- NOTES:
SCALE 1/4"=1'-0"
1. SEE SHEET S1.0 FOR GENERAL STRUCTURAL NOTES
 2. NOTIFY SI Inc. OF ANY DISCREPANCIES OR RELEVANT HIDDEN CONDITION PRIOR TO MAKING CHANGES IN THE FIELD

