


NOTE


THIS PLAN IS BASED ON MEASUREMENTS OF EXISTING CONDITIONS
 VERIFY CONDITIONS AND LOCATIONS OF ELEMENTS PRIOR TO
 COMMENCING WORK ON ANY PORTION OF THE BUILDING

1 EXISTING BASEMENT PLAN
 EX1.0 1/4" = 1'-0"

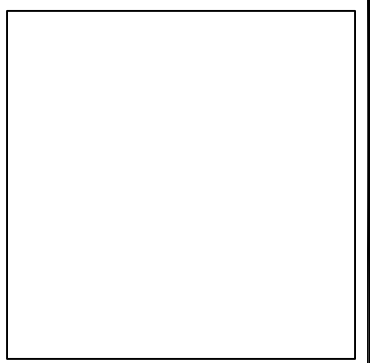

© 2009 TFH ARCHITECTS

17 FRANCES STREET
 PORTLAND, MAINE

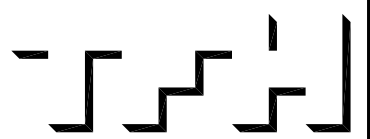

TFH ARCHITECTS
 100 COMMERCIAL STREET
 PORTLAND MAINE 04101
 TELEPHONE 207 775 6141
 ARCHITECTURE PLANNING

CONSULTANTS:

REVISIONS:

DATE: 02/17/09

PROJECT No. 0901

DRAWN BY: RJS

CHECKED BY: TST

SCALE: AS NOTED

SHEET TITLE:
**EXISTING
 CONDITIONS
 FLOOR PLAN**

EX1.0