


NOTE
 THIS PLAN IS BASED ON MEASUREMENTS OF EXISTING CONDITIONS
 VERIFY CONDITIONS AND LOCATIONS OF ELEMENTS PRIOR TO
 COMMENCING WORK ON ANY PORTION OF THE BUILDING

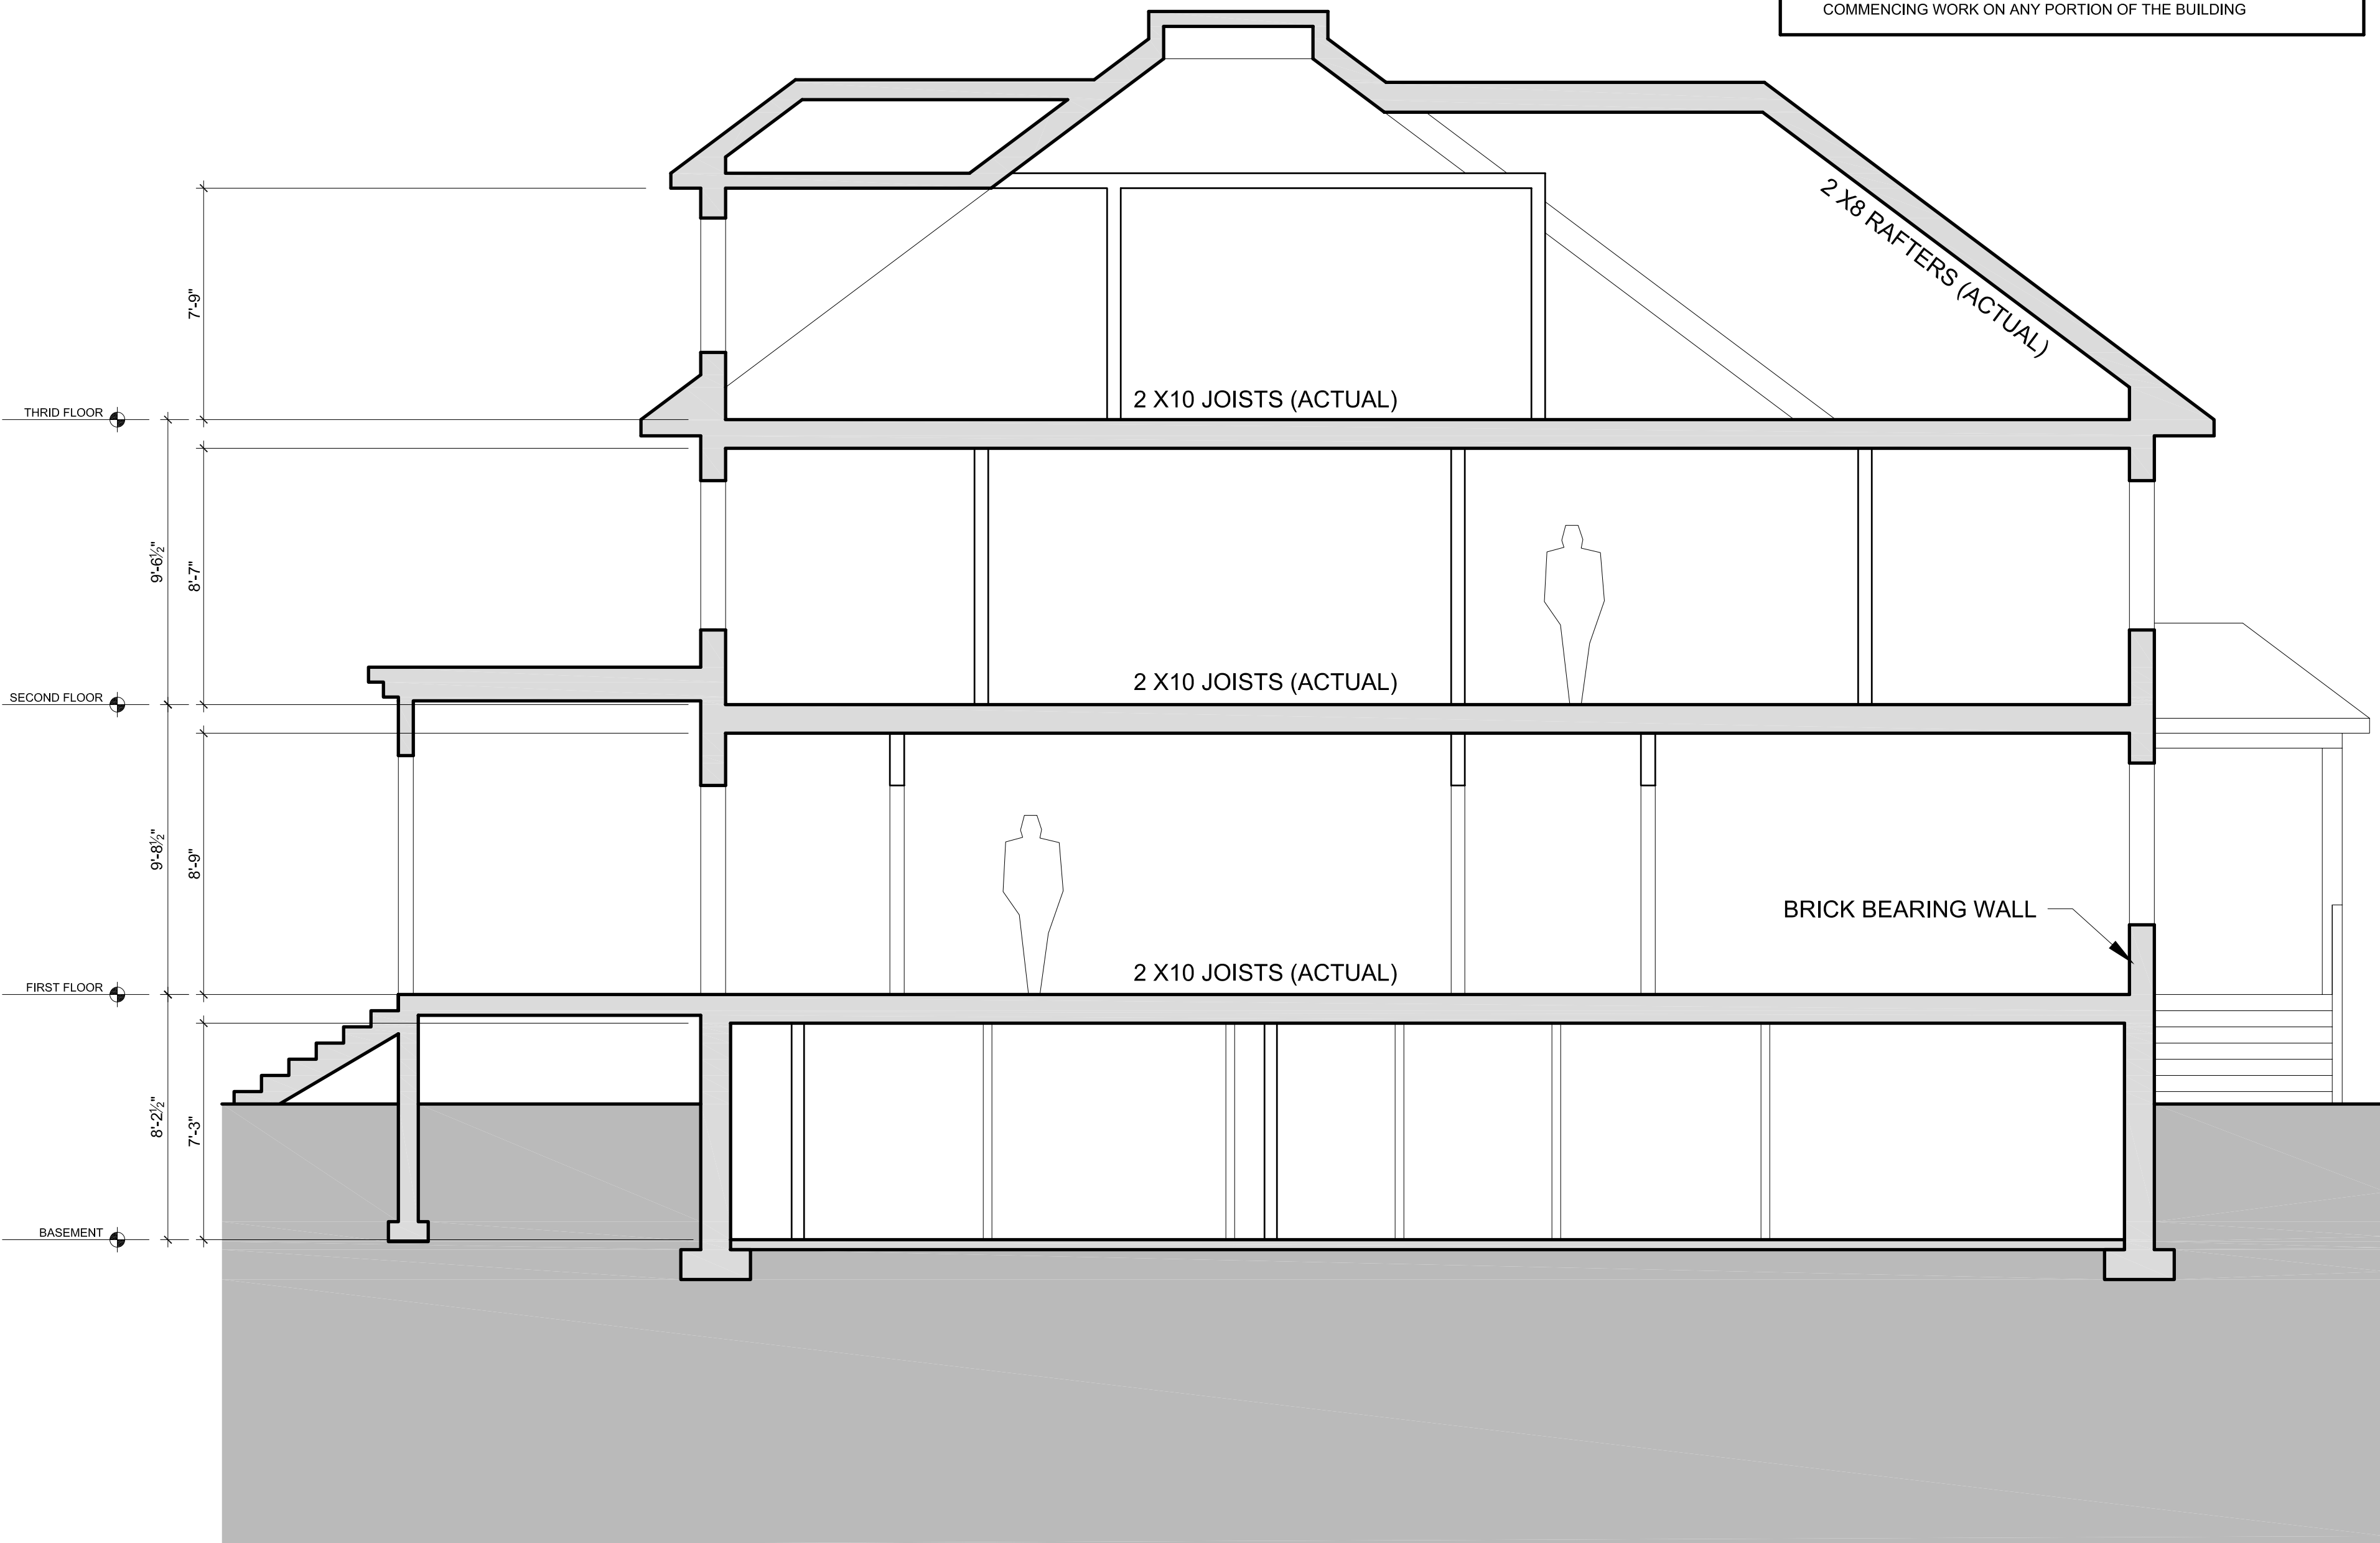

1 EXISTING CONDITIONS BUILDING SECTION
 EX3.1 1/4" = 1'-0"

© 2009 TFH ARCHITECTS

17 FRANCES STREET
 PORTLAND, MAINE

TFH ARCHITECTS
 100 COMMERCIAL STREET
 PORTLAND MAINE 04101
 TELEPHONE 207 775 6141
 ARCHITECTURE PLANNING

CONSULTANTS:

REVISIONS:

DATE: 02/17/09
 PROJECT No. 0901
 DRAWN BY: RJS
 CHECKED BY: TST
 SCALE: AS NOTED

SHEET TITLE:
 EXISTING
 CONDITIONS
 BUILDING SECTION

EX3.1