


1 2 3 4 5 6 7 8 9 10 11 12 13 14 15 16 17 18 19 20 21 22 23 24 25 26 27 28 29 30 31 32

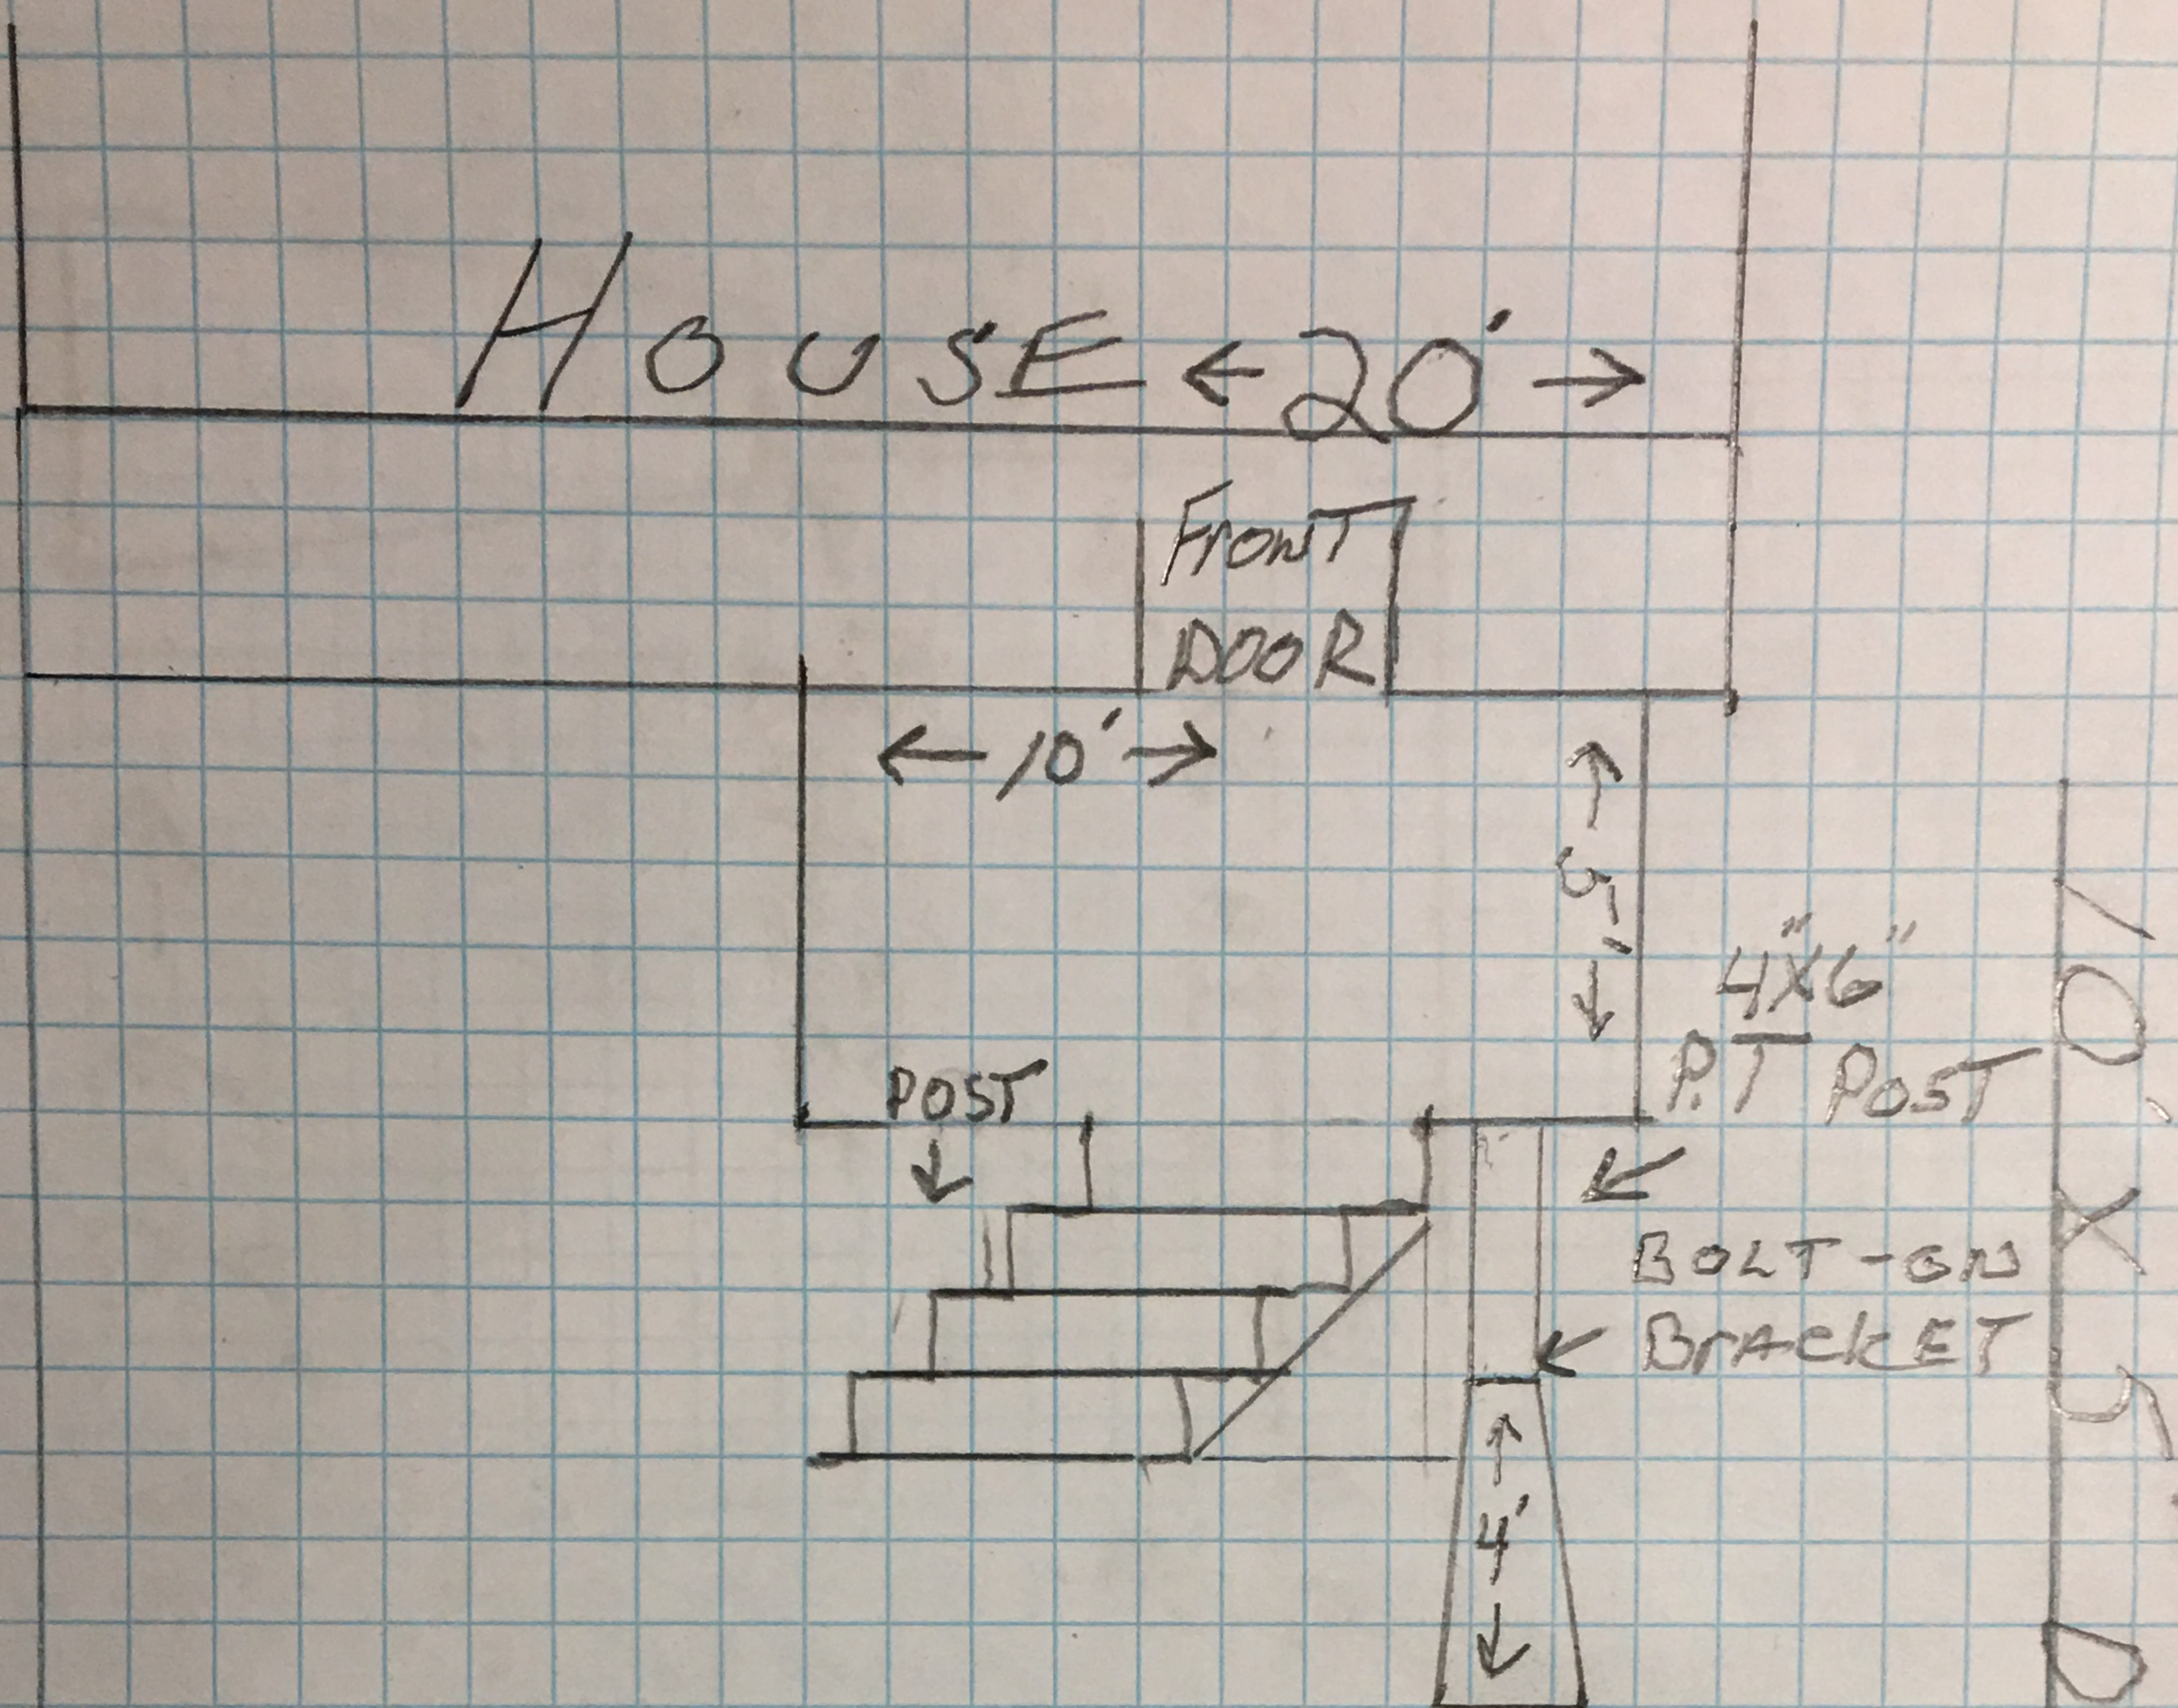

2 - PRE-CAST STEEL RE-INFORCED CONCRETE POSTS

- 2 - EXISTING PRE-CAST WITH 4"X6" PT. POSTS 7' APART.
- 2"X8" LEDGER LAG TO HOUSE EVERY 12" (5" LAGS, & WASHERS)
- 4"X8" BEAM SITTING ON 4X6 POSTS
- 2"X8"X5' JOISTS FROM LEDGE SITTING ON 4"X8" CARRYING BEAM.

DRIVEWAY

28 WHITNEY AVE = FRAMING

10' X 5' DECK 1 BLK = 1 FOOT

PAGE ONE