


A2 -
Proposed Floor Plan
First Floor

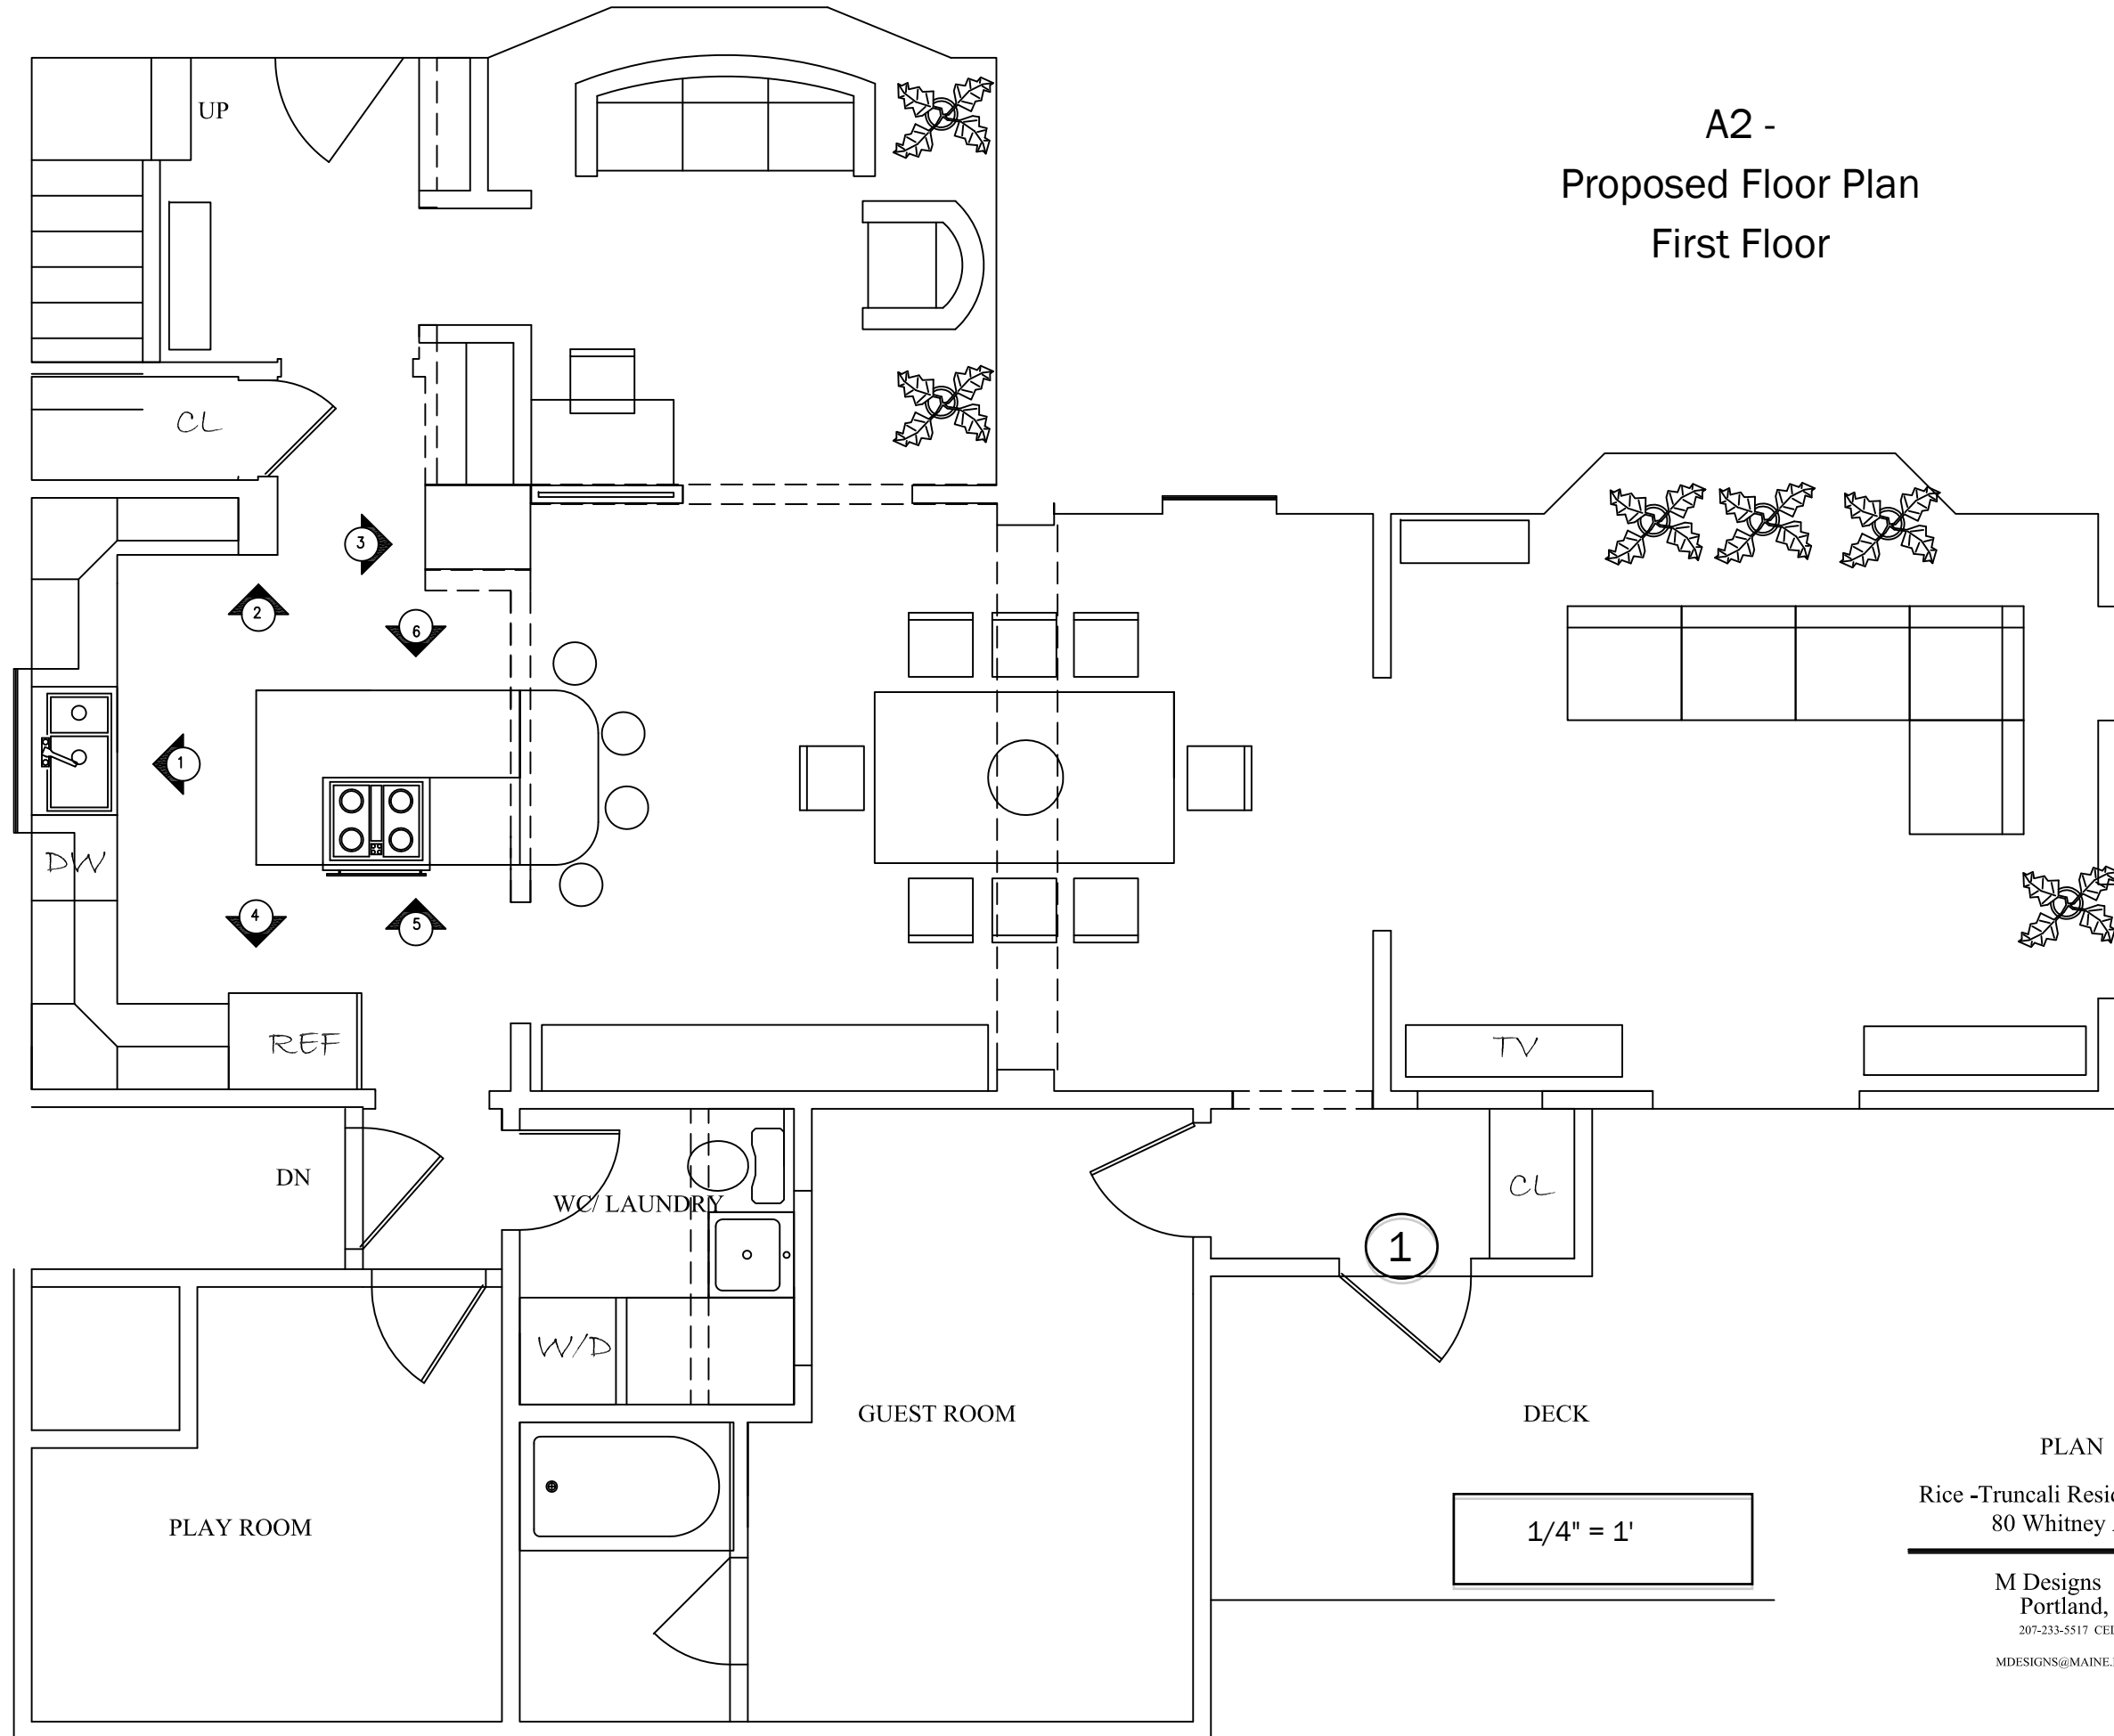

PLAN

Rice-Truncali Residence
80 Whitney Ave

M Designs
Portland, Maine
207-233-5517 CELL

MDESIGNS@MAINE.RR.COM

1-23-14