


52 Bolton St

Matt Dalton  
207-233-4636

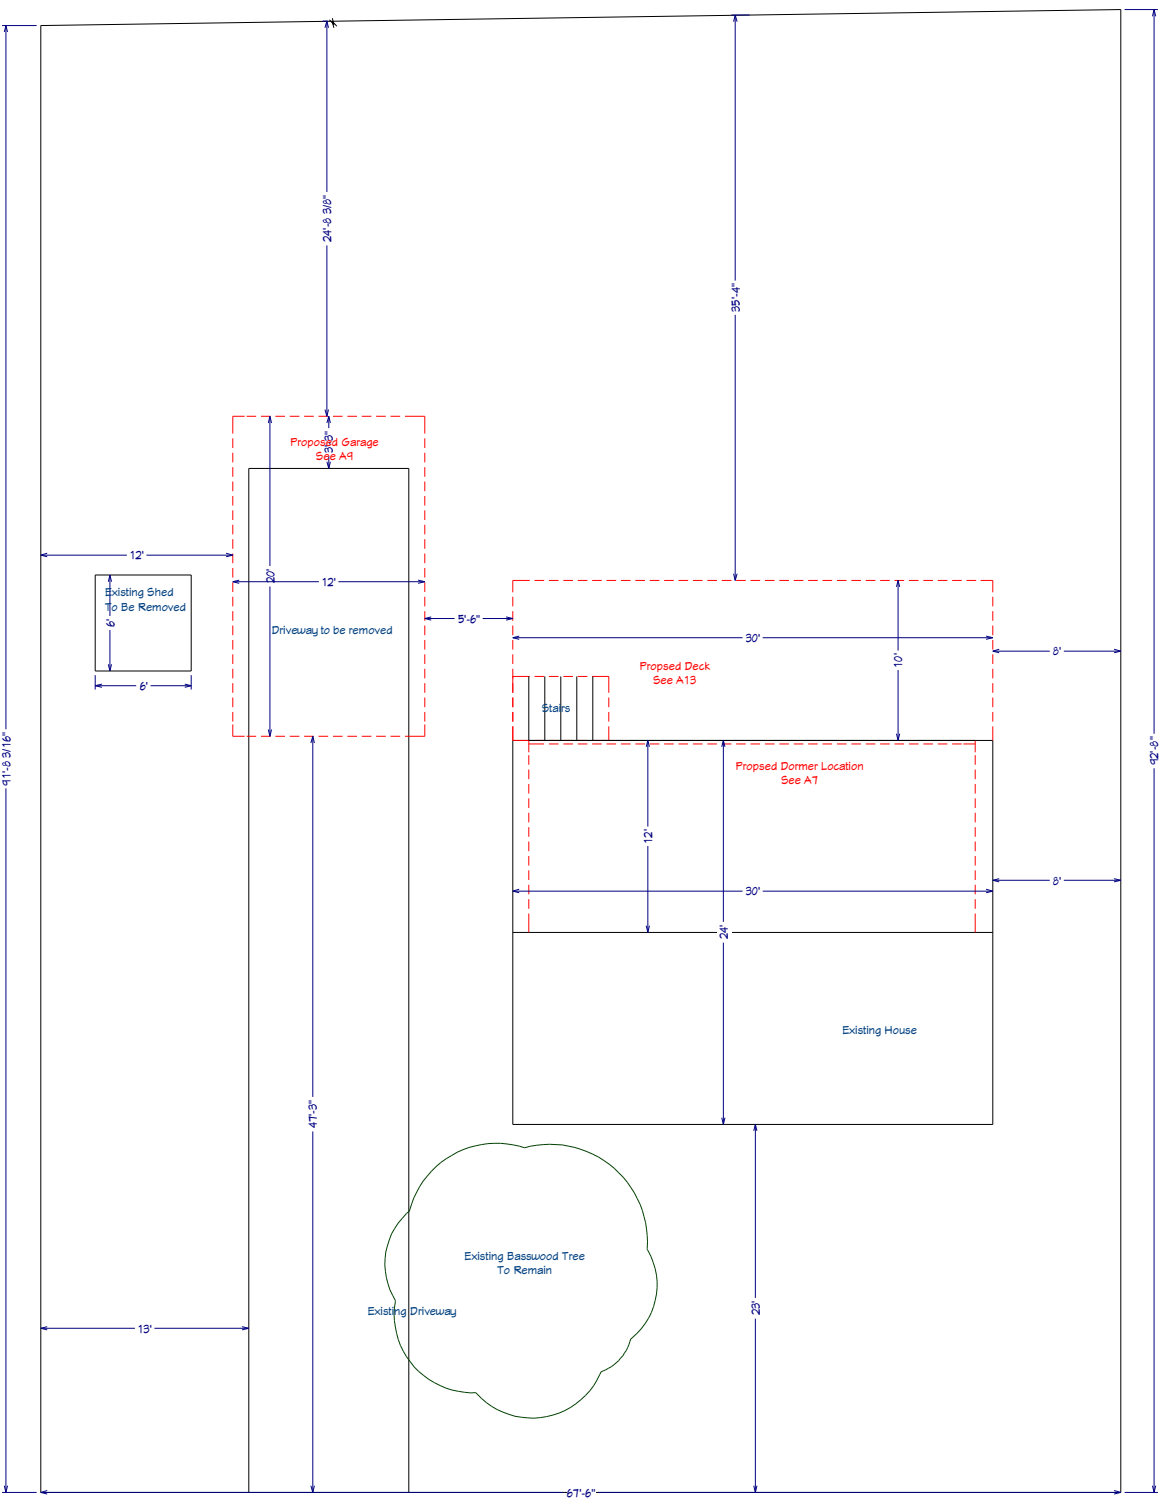

**BOLTON STREET**

Date	
Scale 1/4"=3'	