


# Headers

- (1) Garage Door header 112" header made from (2) 2x10s and 1/2" Plywood
- (1) Man door header 36" made from (2) 2x10s and 1/2" plywood
- (4) Windows 36" Header made from (2) 2x10s and 1/2" Plywood

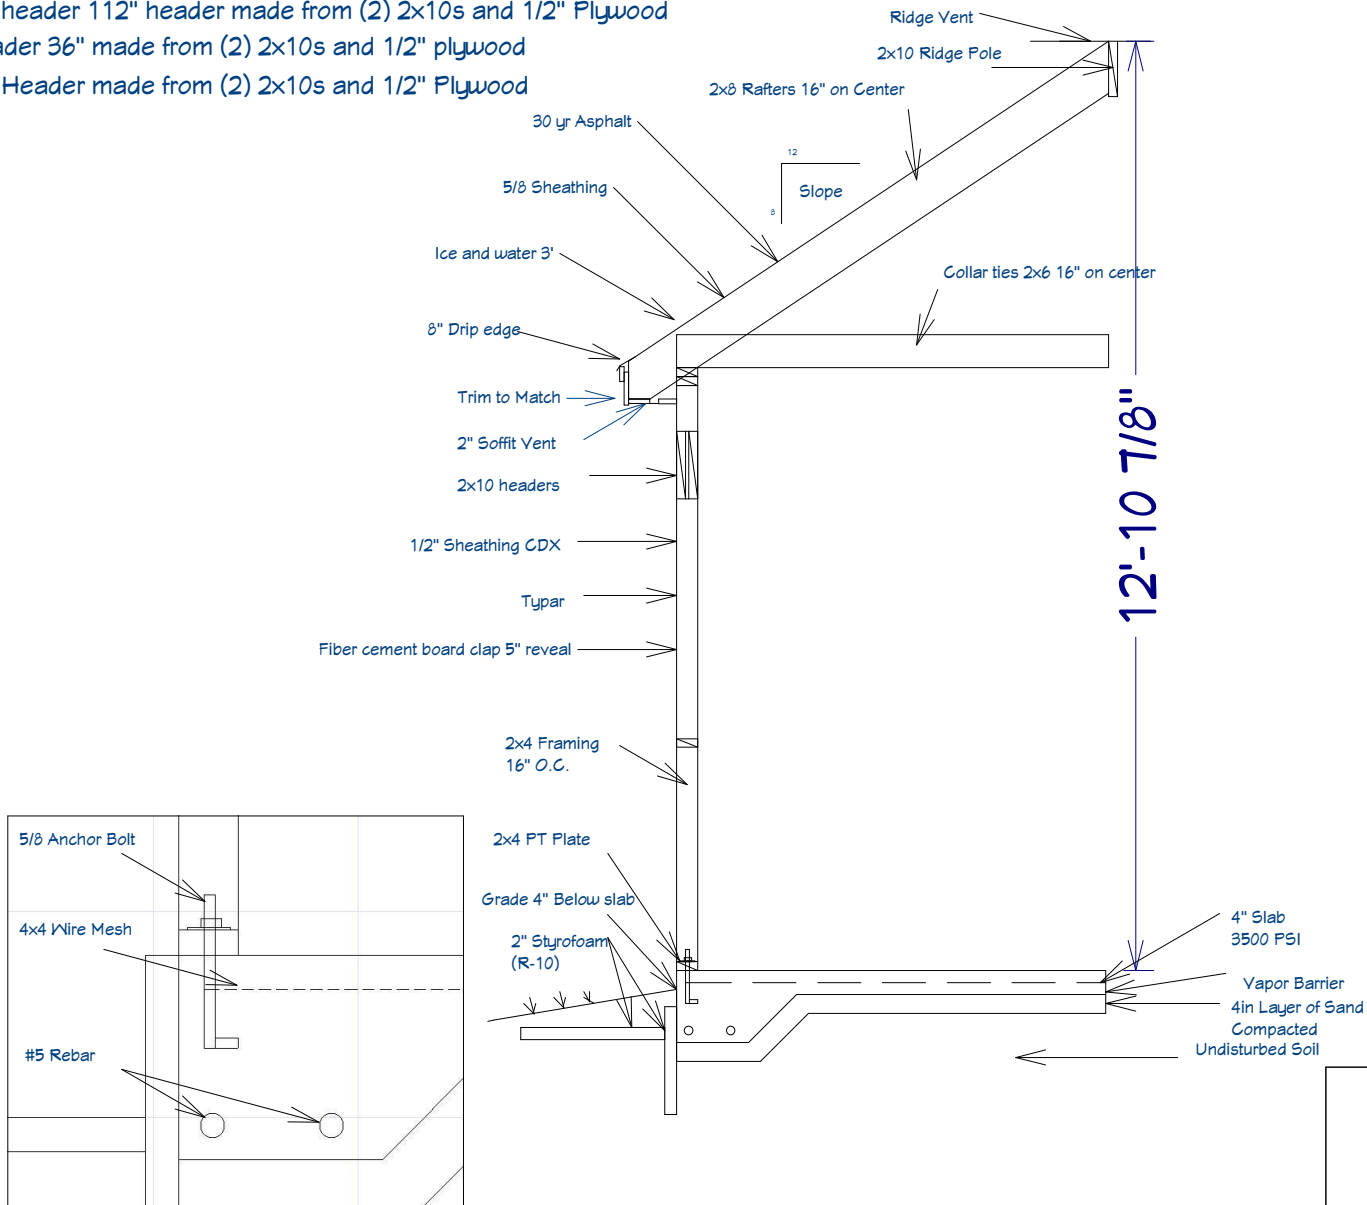

A12	Garage Cross Section
Date	11/08/14
Scale	3/8"=1'