
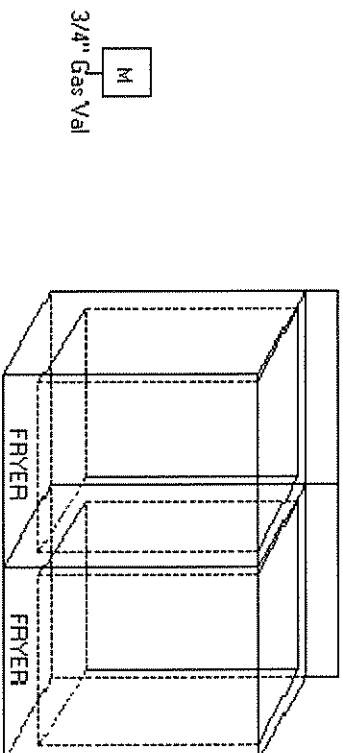


# Range Guard Wet Chemical Systems Pre-Engineered Fire Suppression System

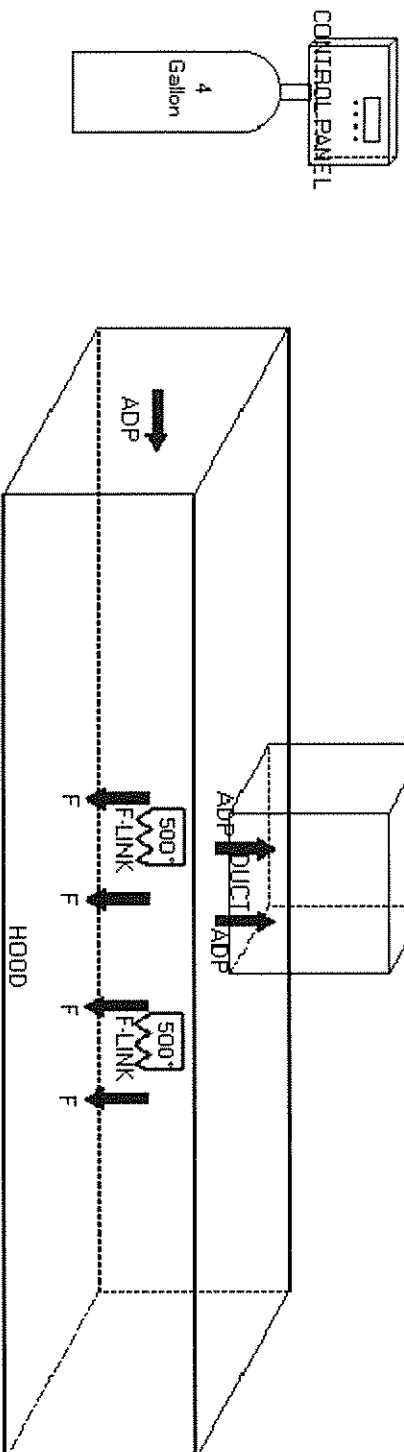

Designed & Installed by:  
**Firesafe Equipment**  
 PO Box 1355  
 Auburn, ME 04211  
 207-784-7525

For:  
**TONY'S DONUTS**

Lic #:	
Designer:	
Job #:	
Date:	5/29/2015

Stamp