



424 Fore Street  
 Portland, ME 04101  
 Phone 207.842.2800  
 Fax 207.842.2828  
 www.cascobayengineering.com

CLIENT:  
**ARTHUR CAVANAGH**

15 LEDGE MEADOW LANE  
 PHIPPSBURG, ME 04562

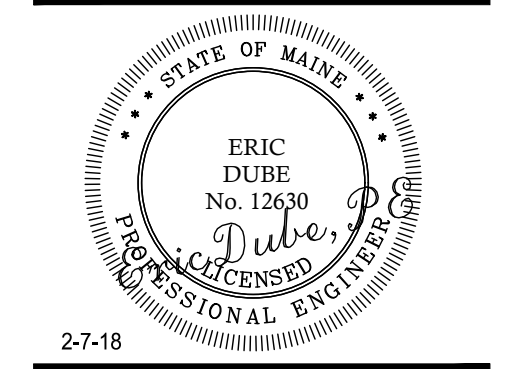

PRINTED: Feb 07, 2018

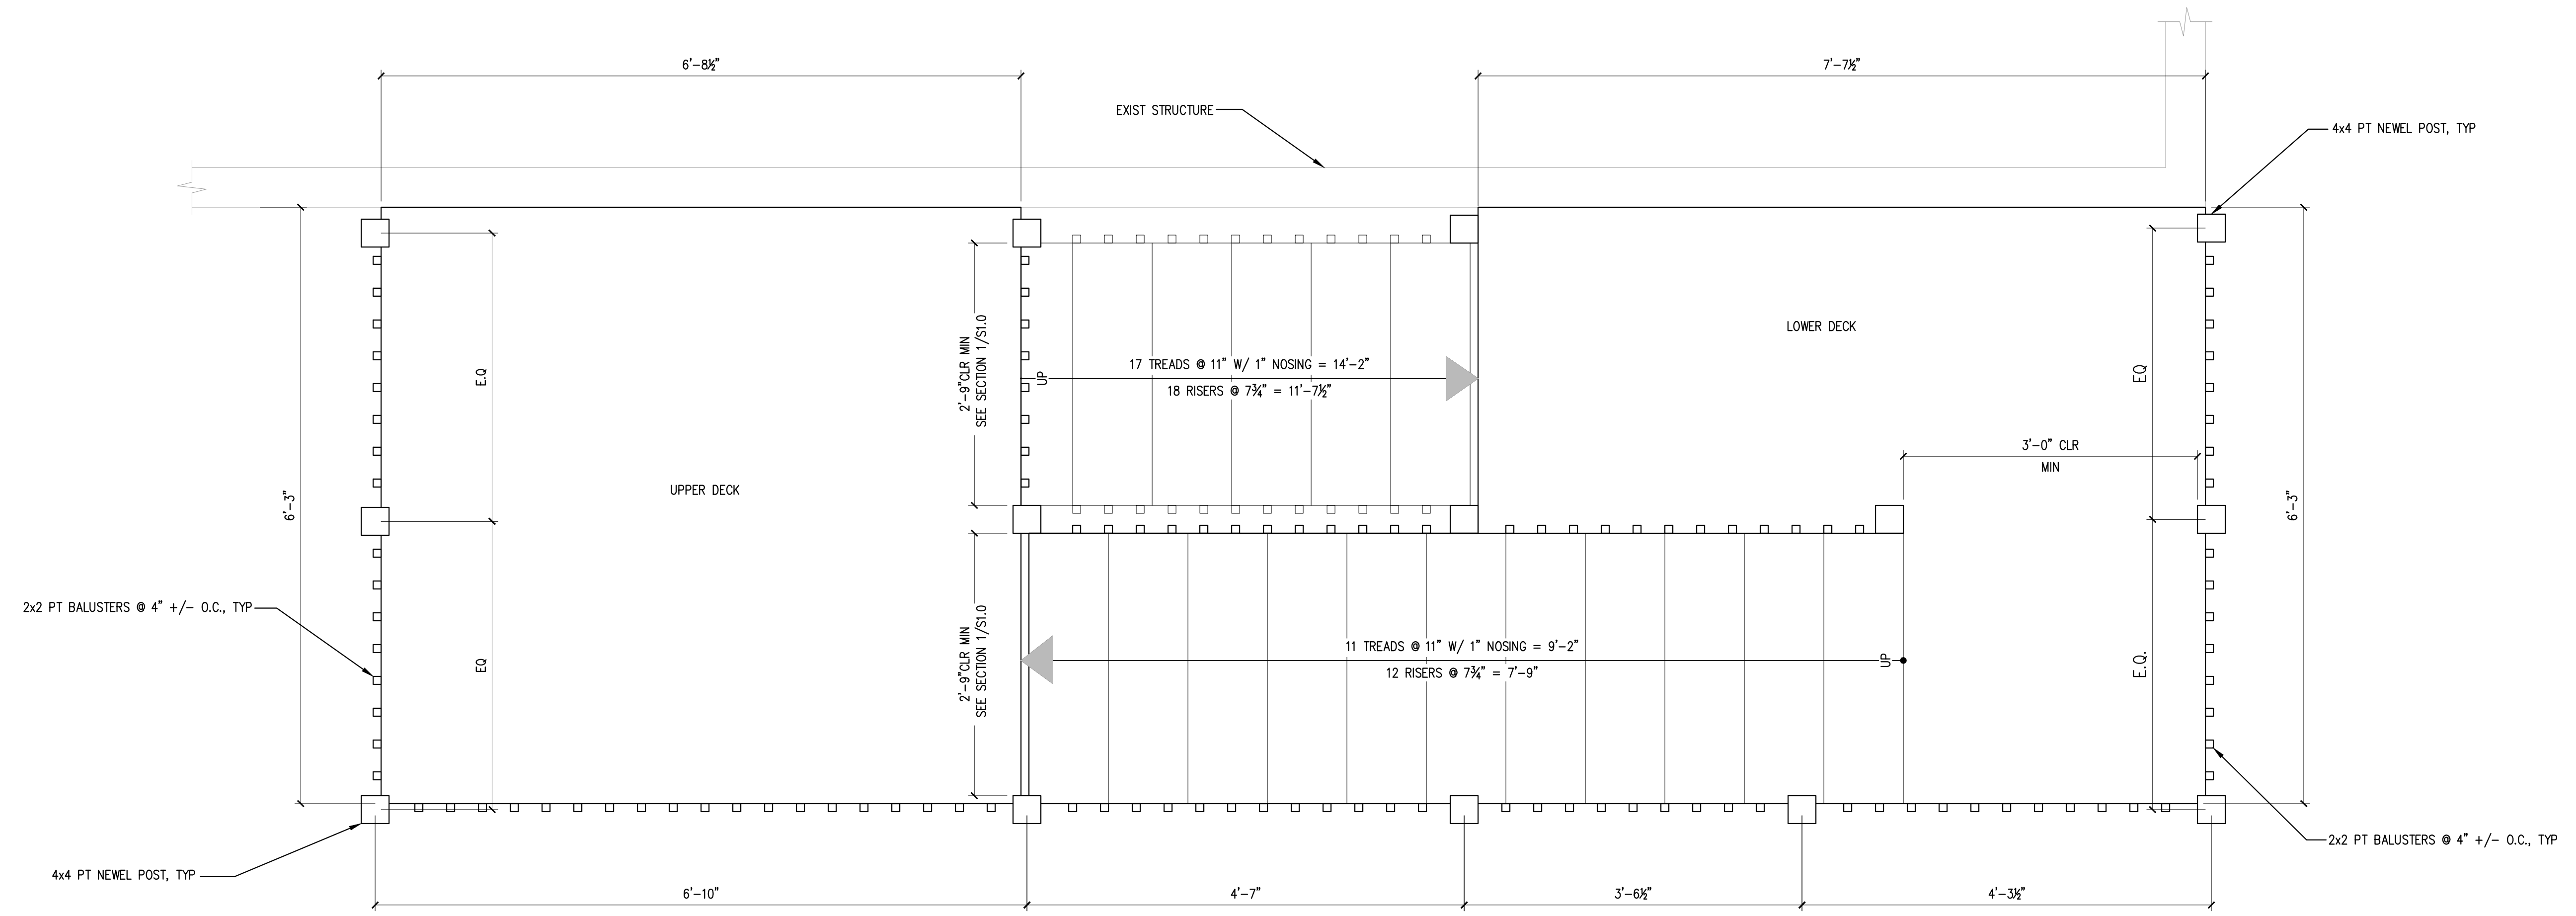

183 WHITNEY AVE EXTERIOR STAIR  
 183 WHITNEY AVE PORTLAND MAINE  
 REPROSED STAIR

No.	ISSUED DESCRIPTION	DR	CHKD	DATE
		BY	BY	
0	ISSUED FOR PERMIT	CD	ED	2-7-14

STAIR PLAN

SHEET TITLE:  
**STAIR PLAN**

DESIGNED: CD  
 DRAWN: CD  
 DATE: 12-15-17  
 PROJECT NUMBER: 17-158

SCALE: 1/4"=1'-0"

**A1.0**