


424 Fore Street
Portland, ME 04101
Phone 207.842.2800
Fax 207.842.2828
www.cascobayengineering.com

CLIENT:
ARTHUR CAVANAGH

15 LEDGE MEADOW LANE
PHIPPSBURG, ME 04562

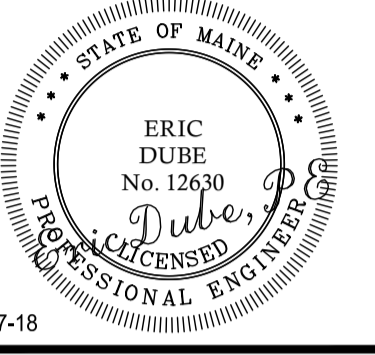

2-7-18

183 WHITNEY AVE EXTERIOR STAIR
183 WHITNEY AVE PORTLAND MAINE

REPROSED STAIR


No.	DESCRIPTION	ISSUED FOR PERMIT		DATE	
		DR	CHKD	BY	ED
0					2-7-18

SHEET TITLE:


STAIR PLAN

DESIGNED: CD
DRAWN: CD
DATE: 12-15-17
PROJECT NUMBER: 17-158

A1.0

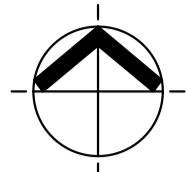

PLAN
NORTH

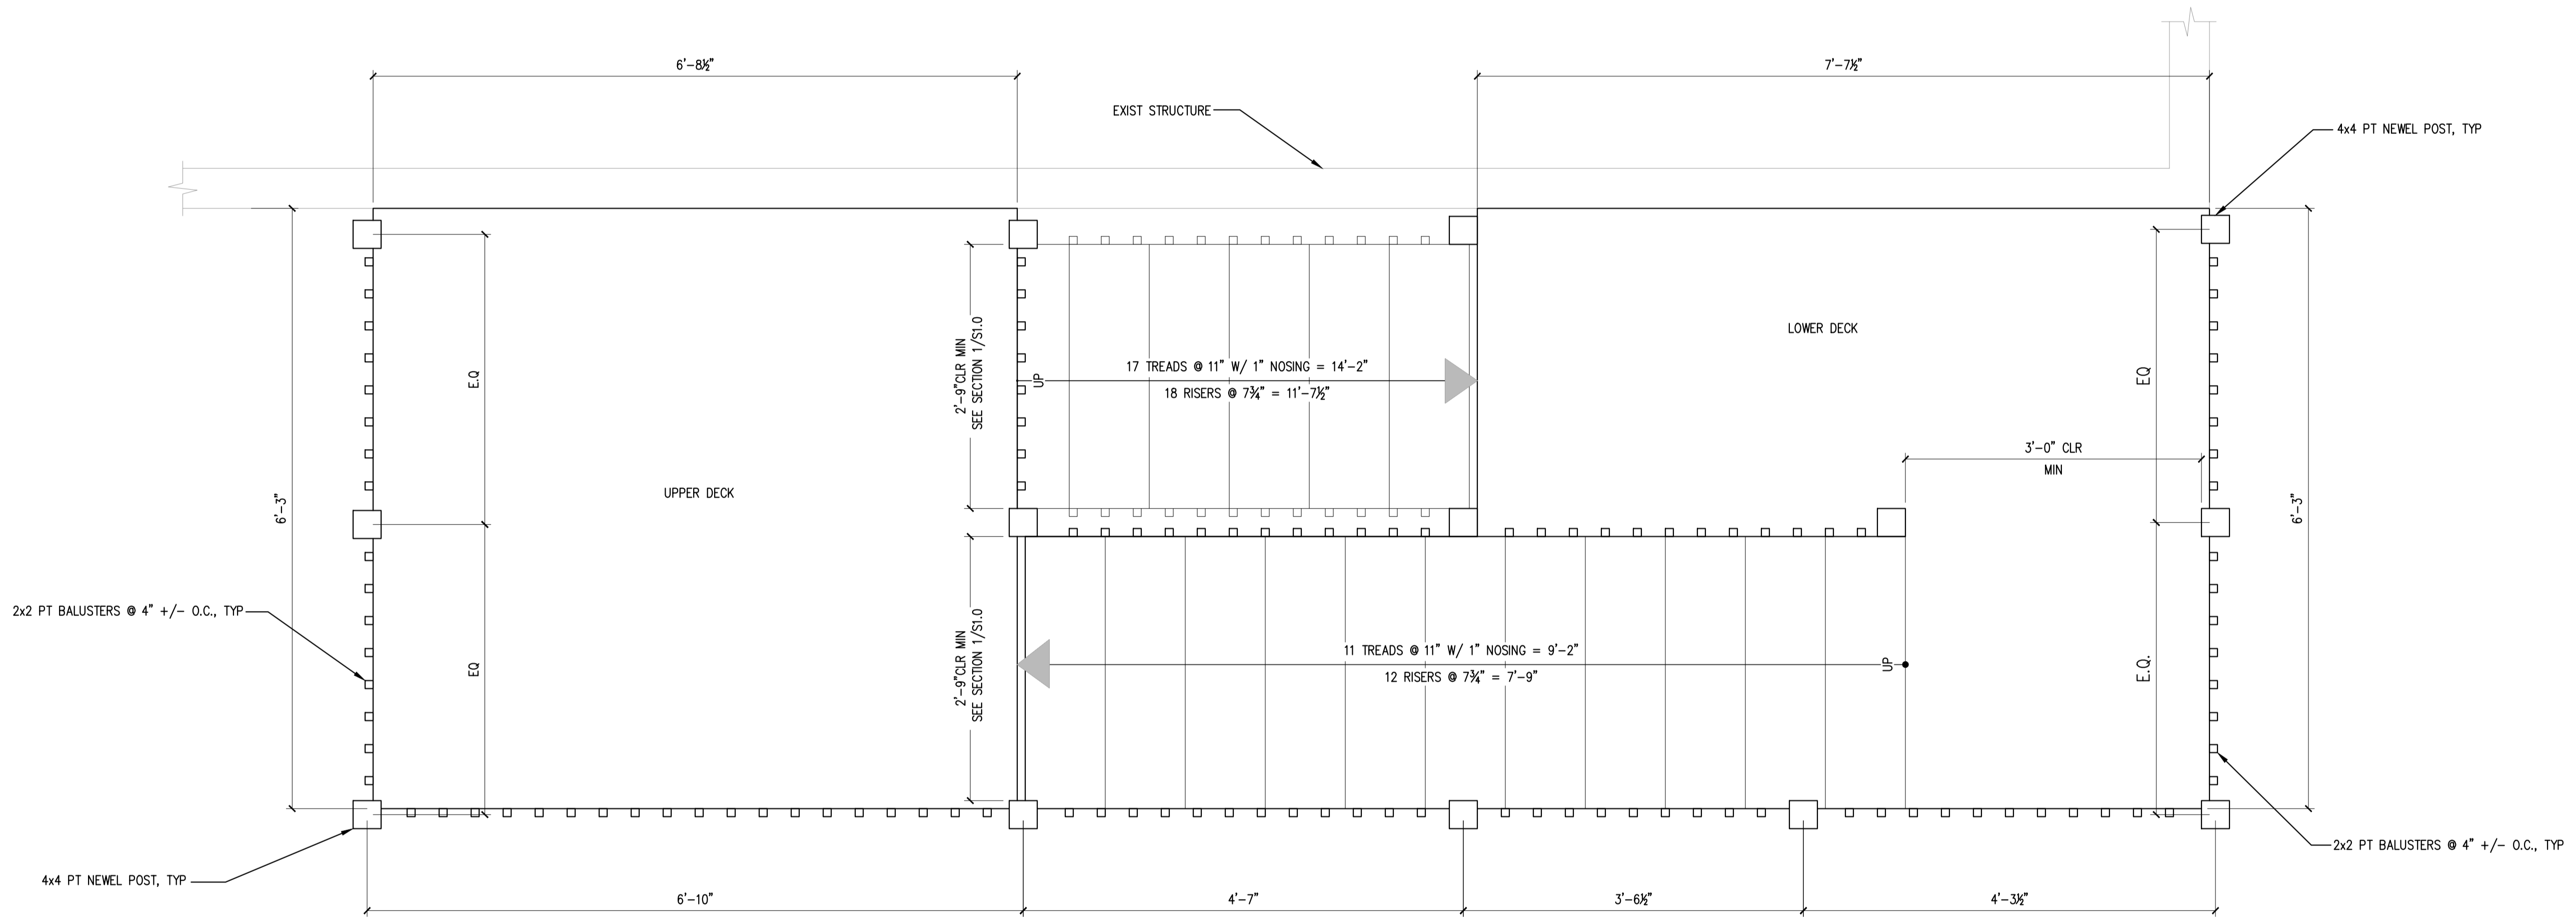

PRINTED: Feb 07, 2018

STAIR PLAN

SCALE: 1/4"=1'-0"