

50'

50'



DECK CONSTRUCTION NOTES:

- 4"x4" PT POST SET ON CONCRETE SONOTUBE FOOTING (6)
- MAIN FRAMING ALL 2"x10" PT
- CROSS FRAMING ALL 2"x8" PT
- DECK SURFACE TO BE PT


187 A010

187 A009

126'

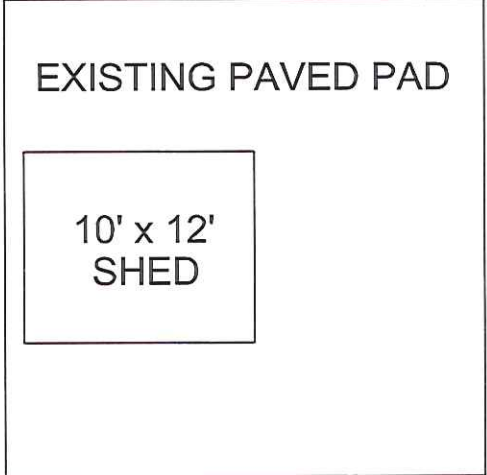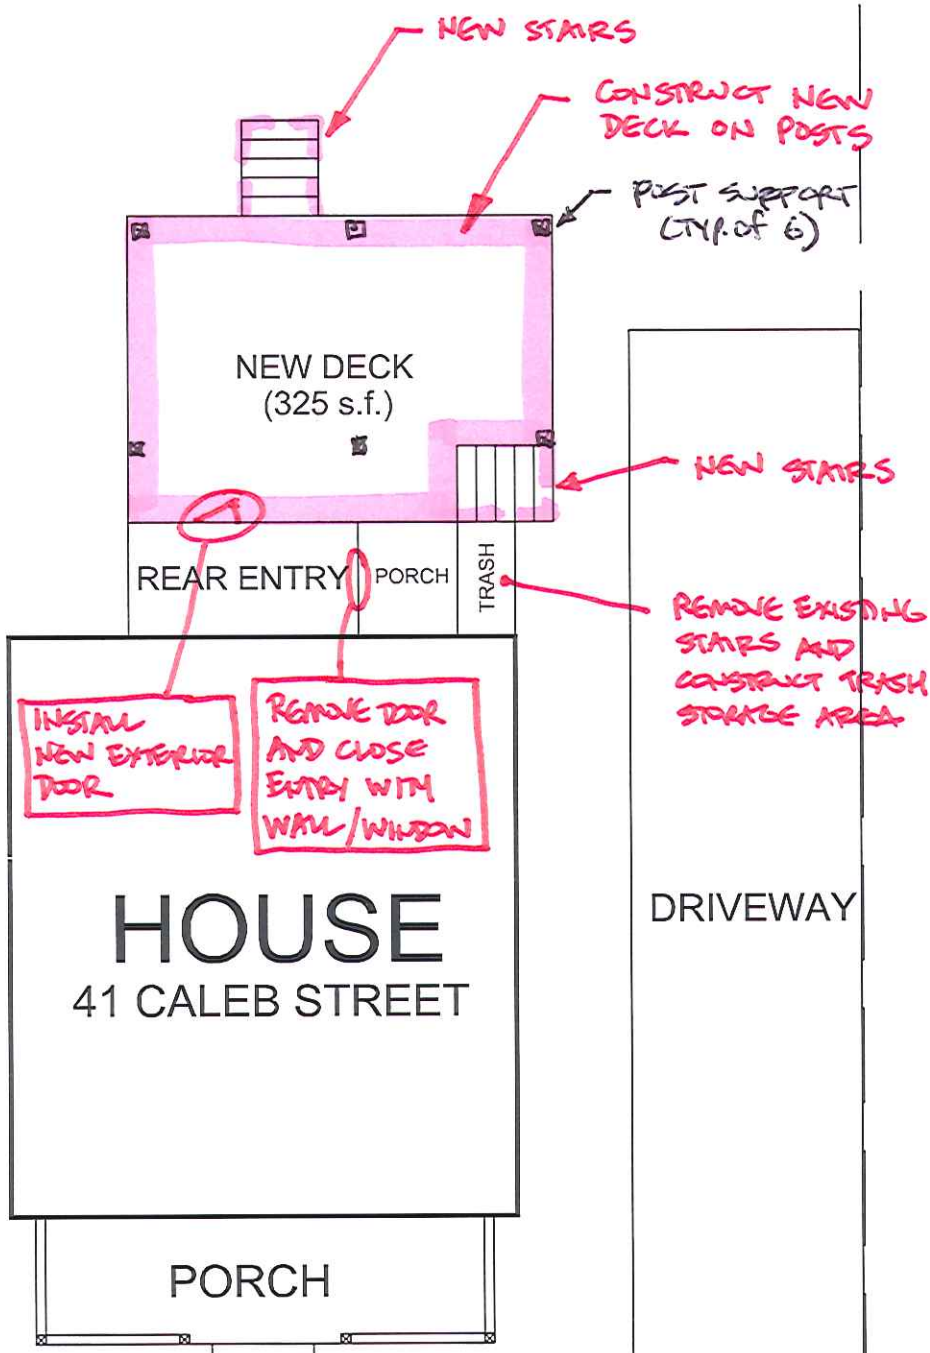

LAVERRIERE RESIDENCE
41 CALEB STREET

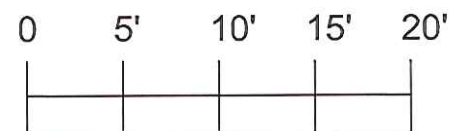

SCALE 1" = 10'

50'

50'

SIDEWALK

SIDEWALK

CALEB STREET