



1

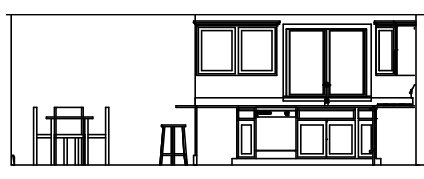

2

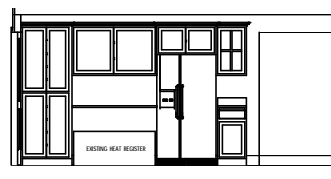


3




4

KITCHEN ELEVATIONS

SCALE: 1/4" = 1'-0"

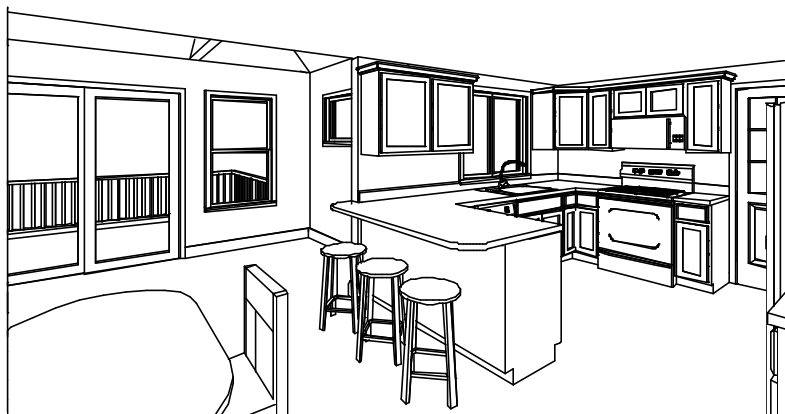

LOOKING FROM EXISTING LIVINGROOM TOWARDS KITCHEN / DINING & PORCH

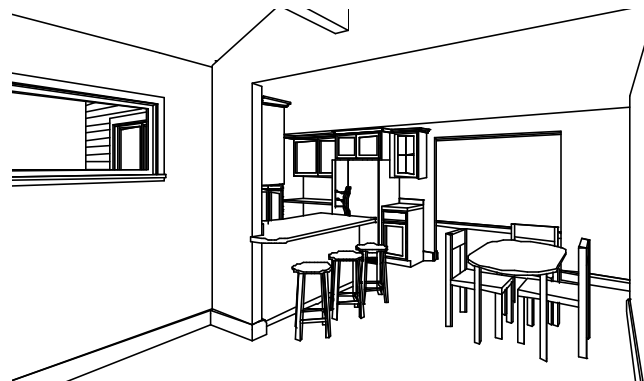

LOOKING FROM PORCH AREA TOWARDS KITCHEN / DINING

GENERAL NOTES

CODE COMPLIANCE AND SPECIFICATIONS SHOULD BE REVIEWED BY THE CONTRACTOR BEFORE ACTUAL CONSTRUCTION. CONTRACTOR WILL CONFIRM ANY UNCLEAR INFORMATION WITH DESIGNER BEFORE PROCEEDING.

ALL EXTERIOR DIMENSIONS TO FACE OF ROUGH STUD UNLESS OTHERWISE NOTED.
ALL INTERIOR DIMENSIONS TO CENTER OF ROUGH STUD UNLESS OTHERWISE NOTED.