


PROJECT: 98 CRAIGIE ST.  
PORTLAND, ME  
FOR M. RUSSO CONSTRUCTION


GI Job #: 15-0094

**Structural Integrity**  
Consulting Engineers Inc.

77 Oak Street, Portland, ME 04101

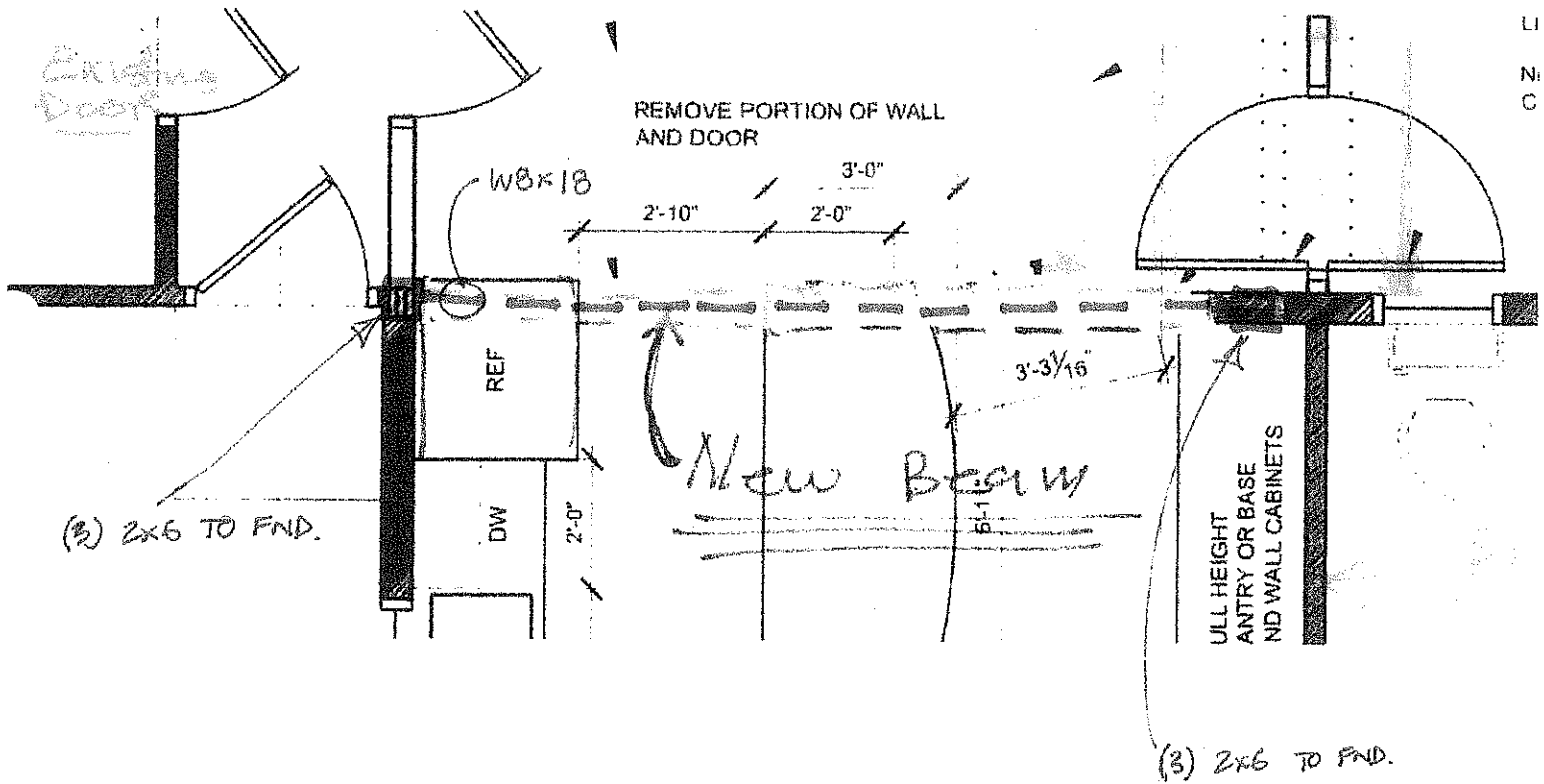

LI  
N:  
C

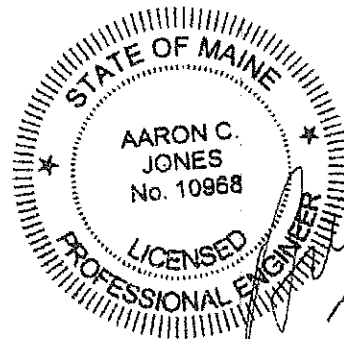

5/28/15

SI