


1281 Congress ST
Portland Me.

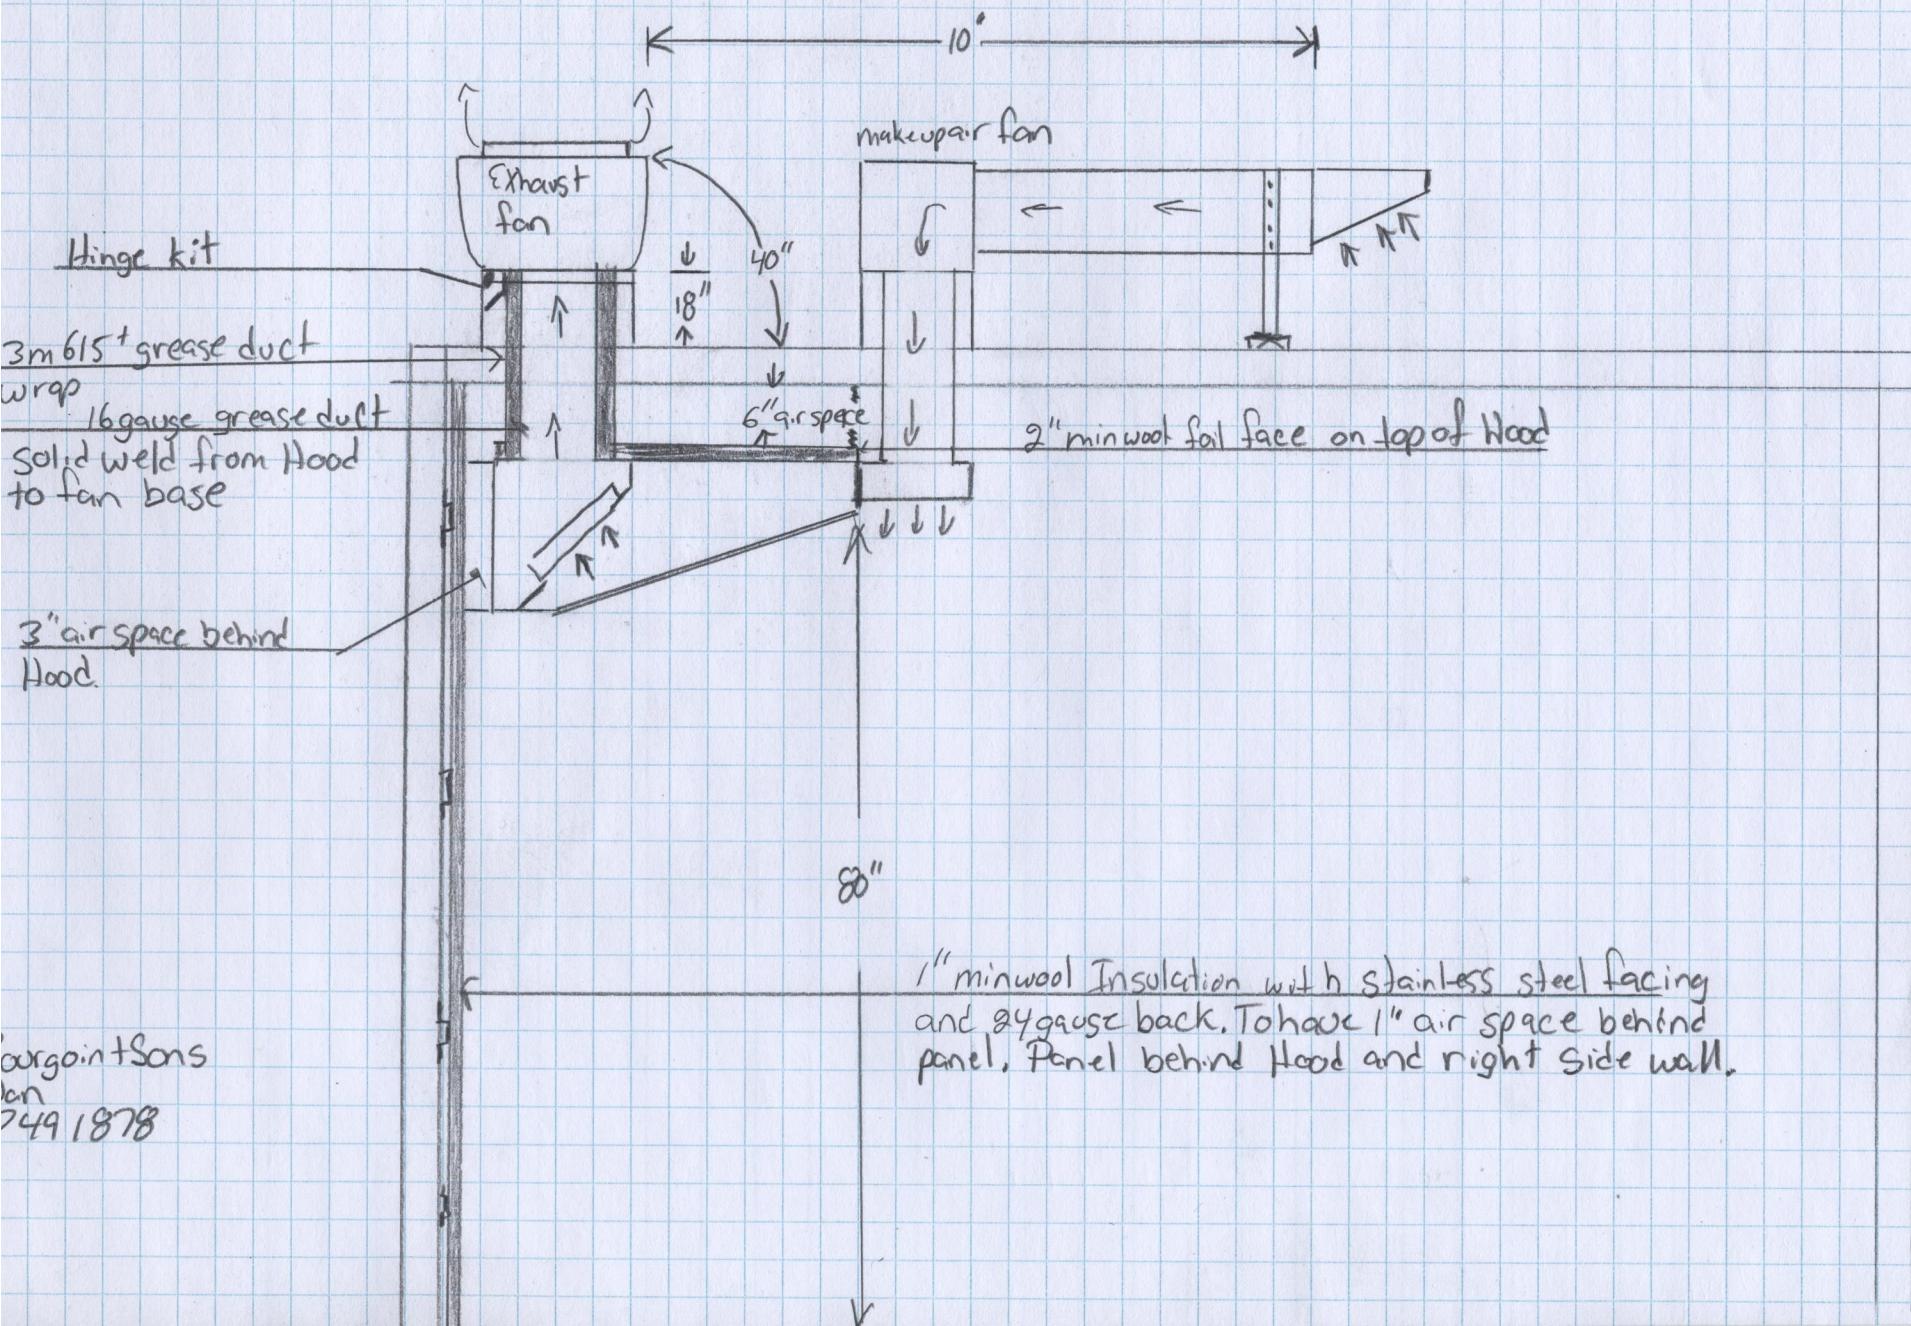

Burgess + Sons
Jan
7491878