


PLAN VIEW
NOT TO SCALE

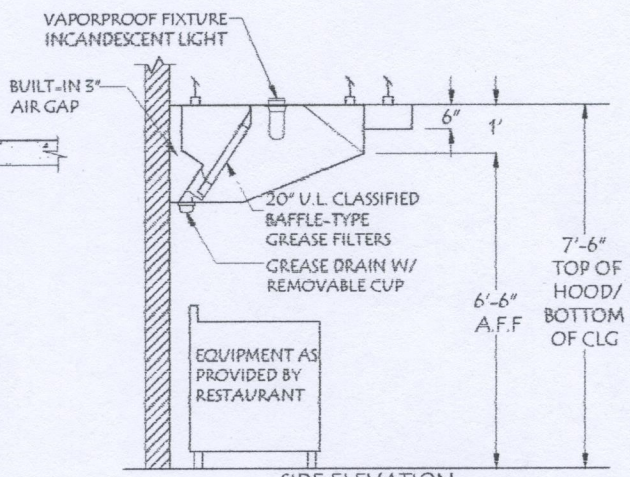

SIDE ELEVATION
NOT TO SCALE

NOTE: IT IS THE RESPONSIBILITY OF THE ARCHITECT/OWNER TO ENSURE THAT THE HOOD CLEARANCE FROM LIMITED-COMBUSTIBLE AND COMBUSTIBLE MATERIALS IS IN COMPLIANCE WITH LOCAL CODE REQUIREMENTS.

ALL EQUIPMENT IS U.L. LISTED COMPONENTS. AMERICAN HOOD SYSTEMS ARE BUILT IN COMPLIANCE WITH NFPA #96 & IAPMO AND ARE RECOGNIZED BY ONE OR MORE OF THE FOLLOWING: NSF INTERNATIONAL ETL



AMERICAN HOOD SYSTEMS, INC.

CONTRACT NO. 71928 ITEM NO. -

JOB: ROSEWAY
LOC: 364 ROOSEVELT TRAIL
PHOENIX, AZ, USA
CUST: GENERAL CABINETS & SUPPLY
CUST# -

DWG# 13205-101

HOOD NO.	MODEL	LENGTH	MAX. COOKING TEMP.	① EXHAUST PLENUM					② SUPPLY PLENUM					HOOD CONSTRUCTION		
				TOTAL EXH. CFM	RISER(S)				TOTAL SUP. CFM	RISER(S)						
				WIDTH	LENG.	QTY.	CFM	S.P.	WIDTH	LENG.	QTY.	CFM	S.P.			
1	1248LBOX	144"NCM 144"OD	700 Deg.	3000	12"	24"	1	3000	0.50"	2400	12"	12"	4	600	0.25"	STAINLESS/ALUMINUMIZED

HOOD NO.	TYPE	QTY.	HEIGHT	LENGTH	LIGHT(S)			UTILITY CABINETS			HOOD WEIGHT		
					TYPE	QTY.	WIRE GUARD	TYPE	SIZE	ELECTRICAL MODEL #			
1	BAFFLE WITH HANDLES	4	20"	16"	INCANDESCENT LIGHT	4	N/A	N/A	N/A	AHC250	0	N/A	790 LBS.

REVISIONS			
REV.	DATE	BY	DESCRIPTION
A	12/21/11	CPW	FOR CLIENT REVIEW