

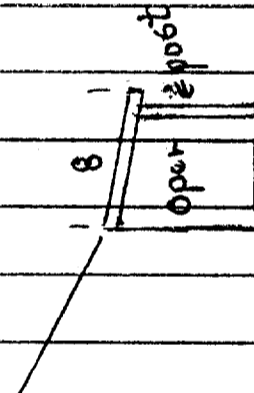
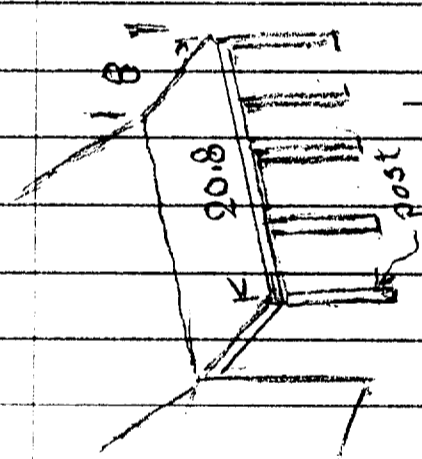


Chart Block & Lot #
339-H-005-001
339-H-5-6

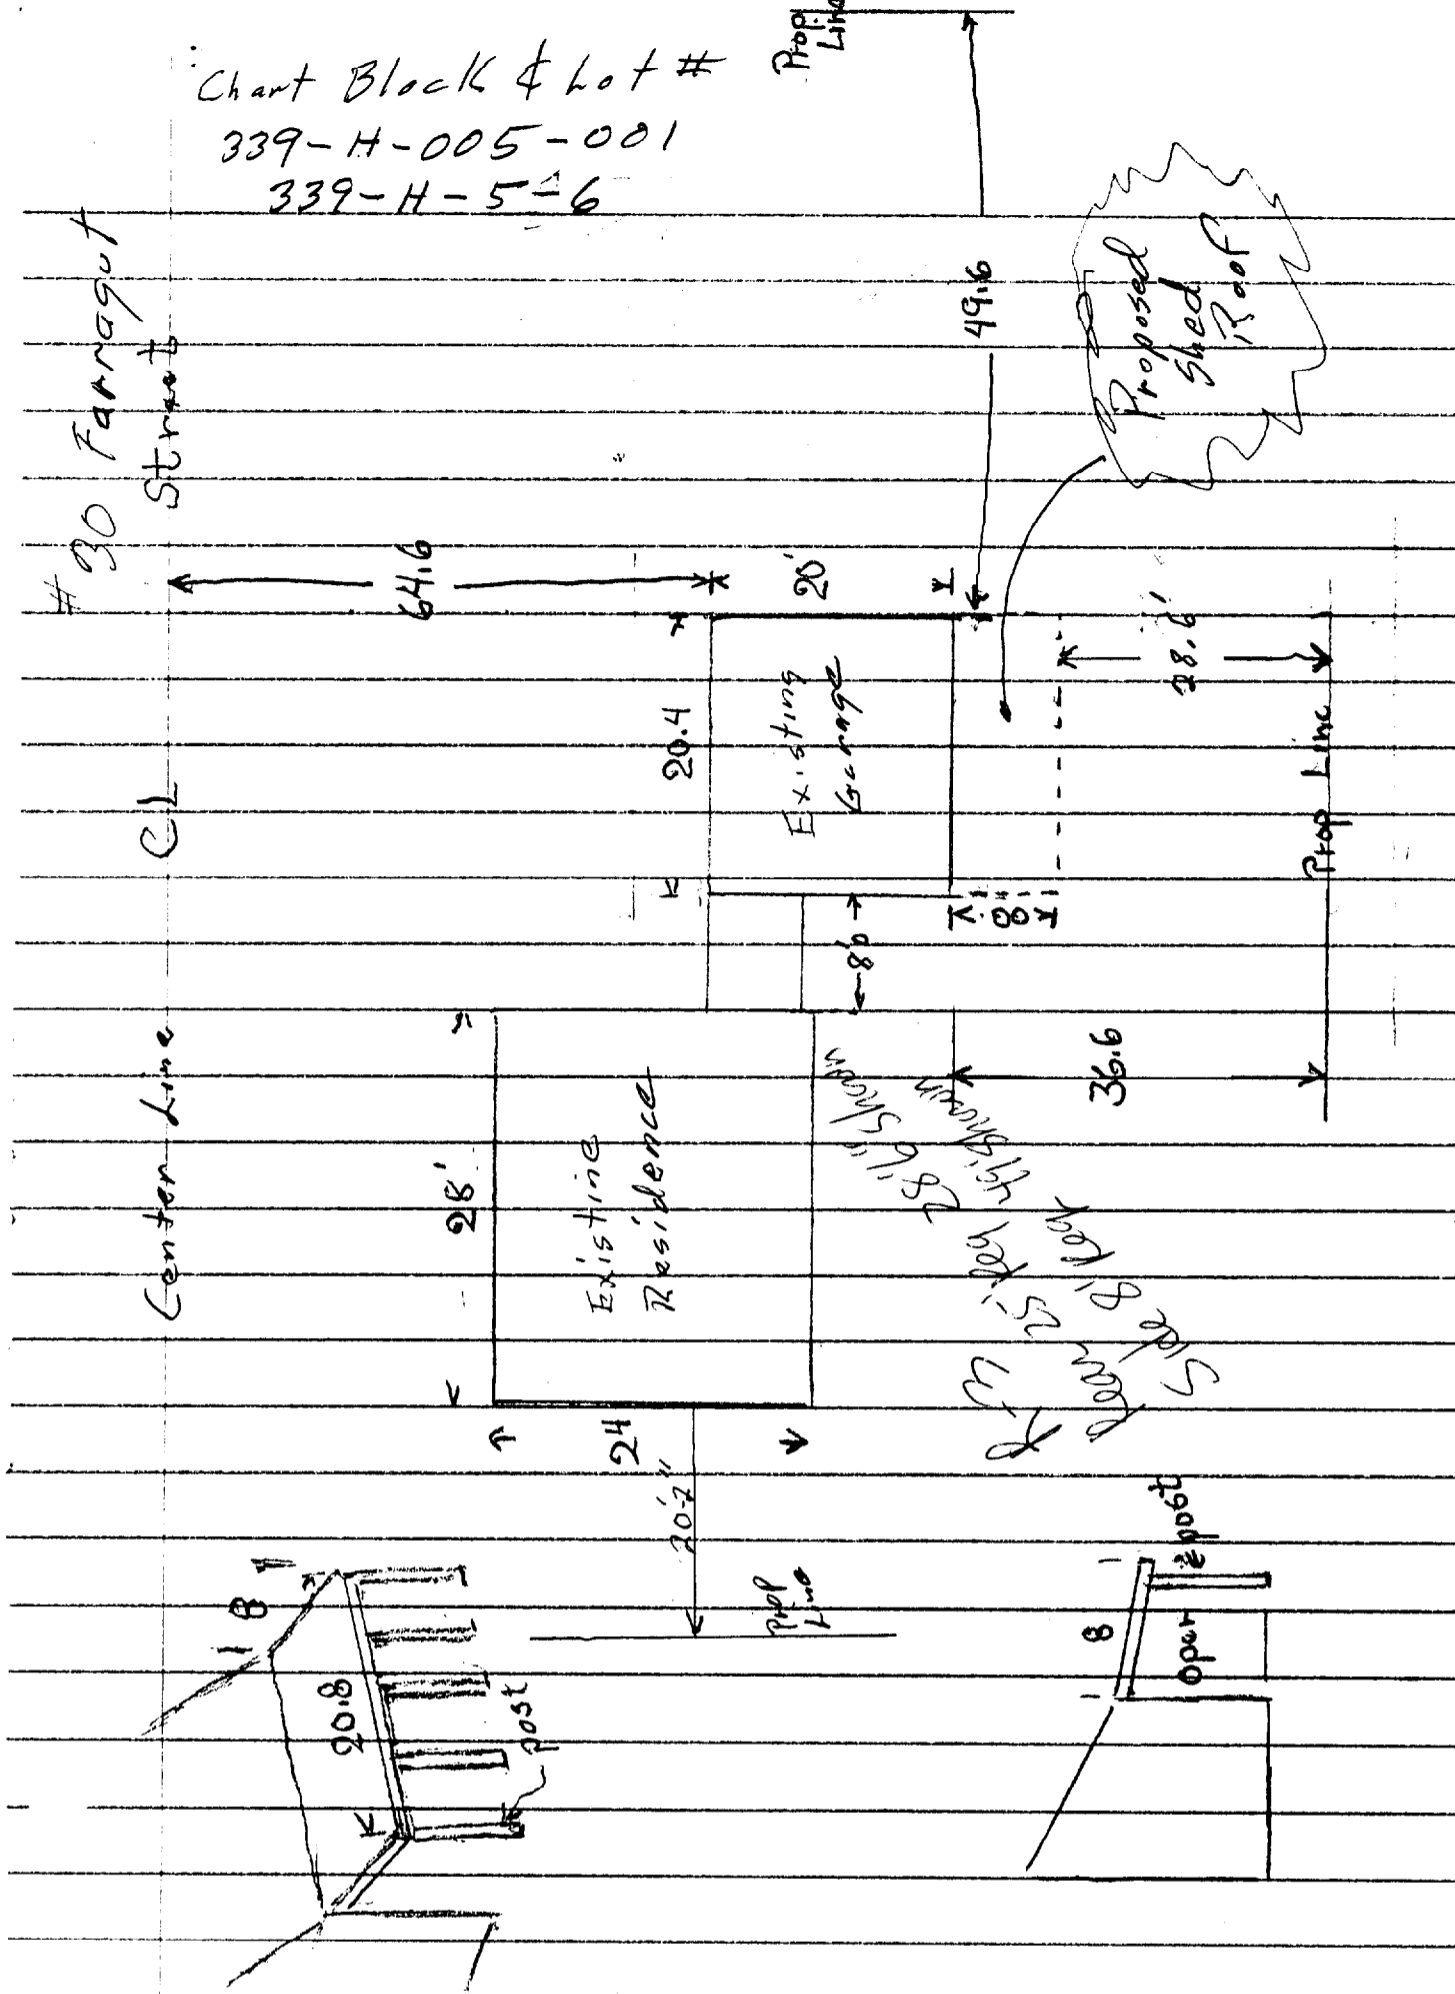

**Andersen "Rain Sensitized"
Automatic Closing
ROOF WINDOWS**

**ENTRY DOOR SYSTEM
Wood and Steel
Hinged French Patio Doors**

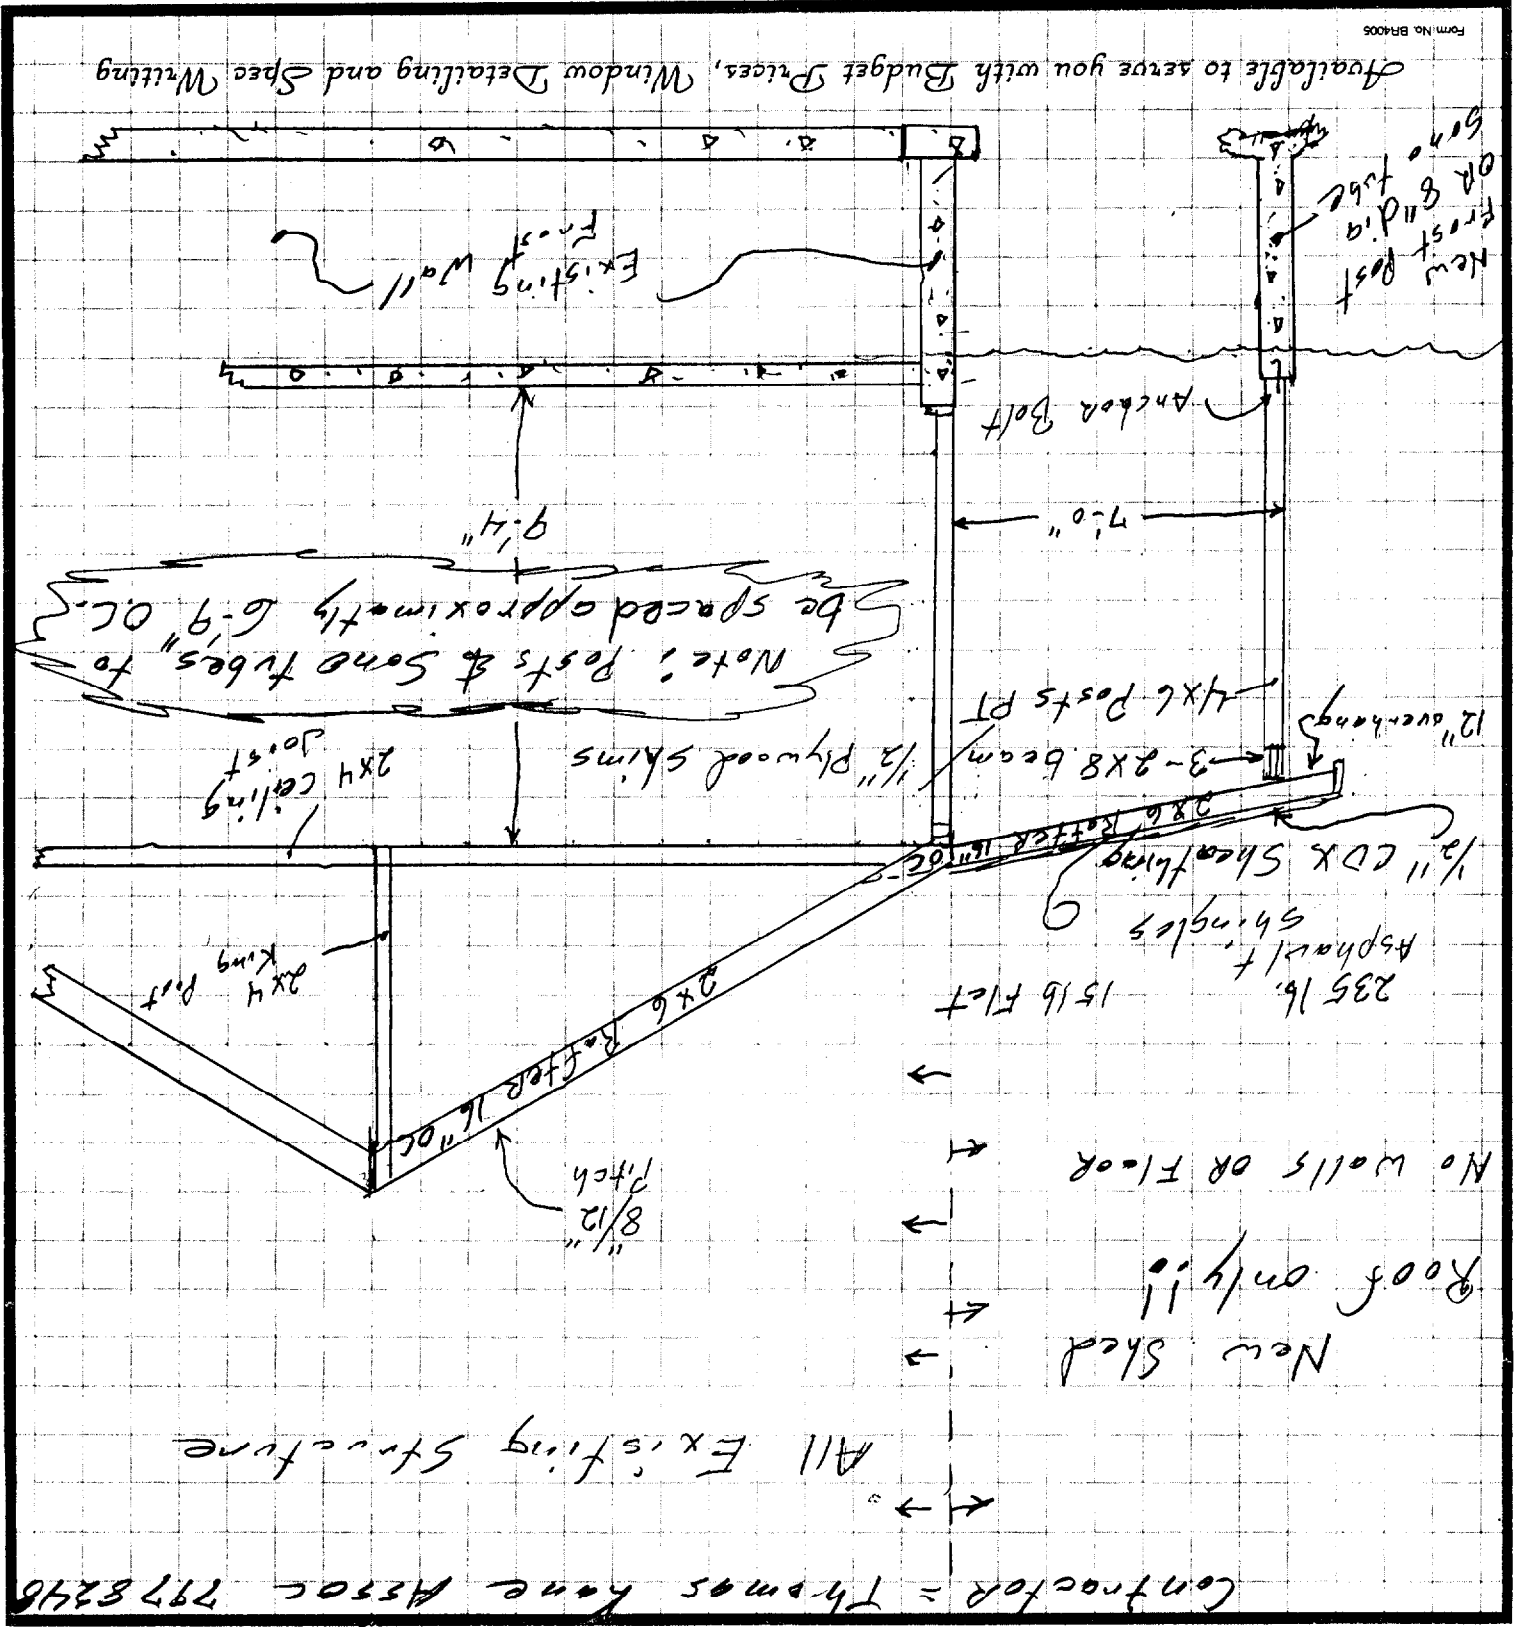

Brockway-Smith Company
Brosco Architectural Group
Serving New England Architects since 1890

Offices and Exhibit Area:
146 DASCOMB ROAD
(Route 93 - Exit 42)
ANDOVER, MA 01810



800-225-7912
FAX (24 hours) 800-242-4533

DATE 4/21/04 JOB Ed Drew 30 Farragut St.