

STEVENSON

(SEE PLAN)


8' x 5' 0"

SET BACK
WILL ONLY
BE APPROVED
BY ADJUDICATION
OF FRONT
PORCH

D'Amato
2506/300

224 ft ±

n/f
Charles
Brady

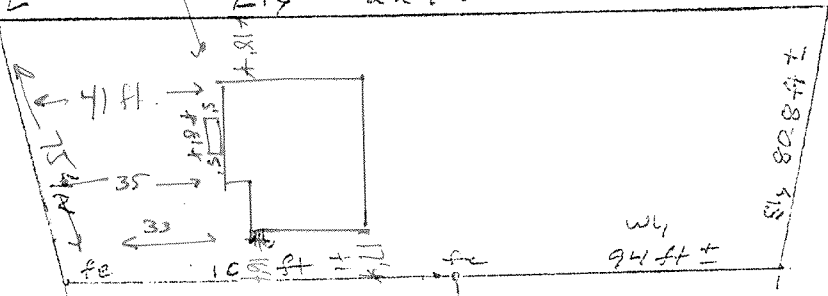

Carlton A. Wood
et al
1423/221

Carlton A. Wood
et al
4613/246

AVE

Ref
Scale 1" = 50'

