


PORTICO CROSS-SECTION
SCALE 1/4" = 1'-0"

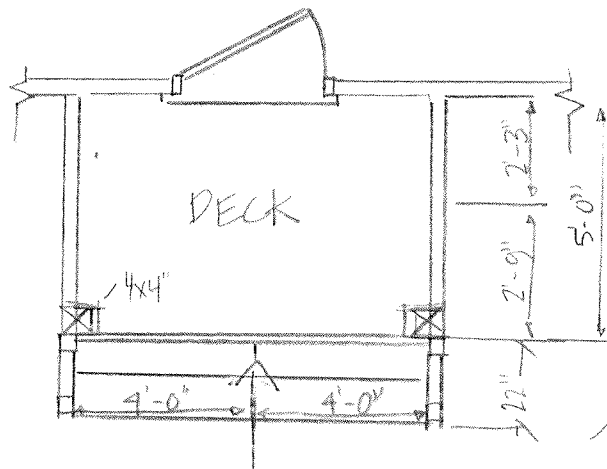

PROPOSED SIZE IS THAT OF THE EXIST. STRUCTURE.

THIS DOES NOT ENCRUMBENT ON FRONT SETBACKS.

PORTICO PLAN
SCALE 1/4" = 1'-0"