


NOTES:

- ① FRONT PORCH JOISTS TO BE THROUGH NAILED AT OUTSIDE LOCATION, WHICH WILL ALSO HAVE A DOUBLE RIM JOIST. ALL JOIST HANGERS INSTALLED, (ON REAR PORCH AS WELL.)
- ② THERE WILL BE A DOUBLE RIM JOIST AT THE OUTSIDE BOX WHICH WILL CARRY THE LOAD FROM THE 4x4 POSTS ABOVE TO THE 6x6 POST BELOW.

PORCH CROSS-SECTION  
SCALE 1/4" = 1'-0"

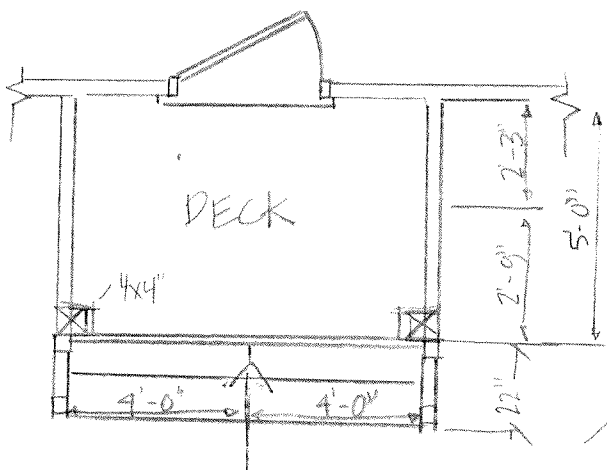

PROPOSED SIZE IS THAT OF THE EXIST. STRUCTURE.

THIS DOES NOT ENCROACH ON FRONT SETBACKS.

PORCH PLAN  
SCALE 1/4" = 1'-0"