


LVL DETAIL

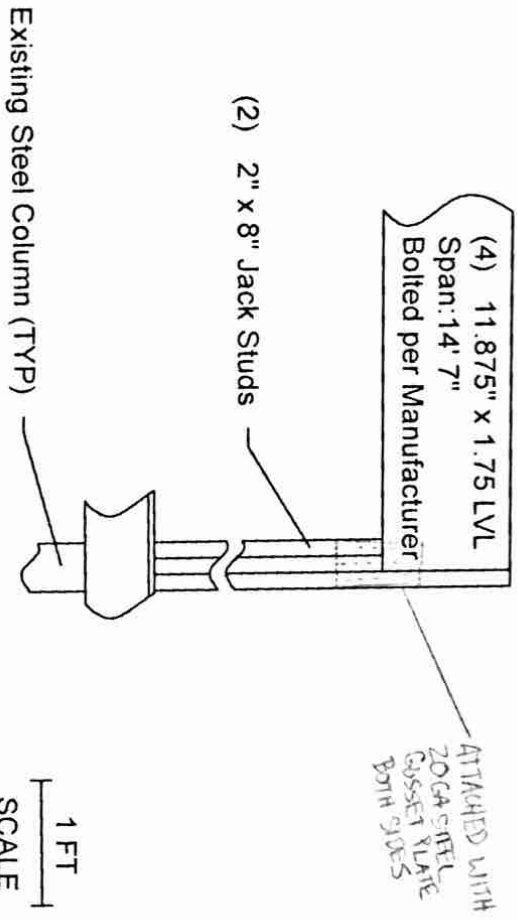

- Notes:
1. All window/door headers (2) 2" x 6"
 2. Insulation R11 for first story (Existing 2" x 4" Construction).