



Note:
Typ construction for
both decks
No baluster on ground
level deck (Less than
30" off ground)

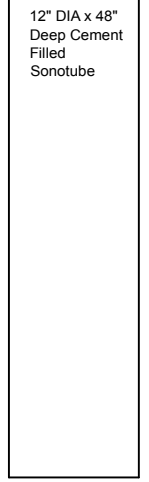

Deck Side View Detail 1

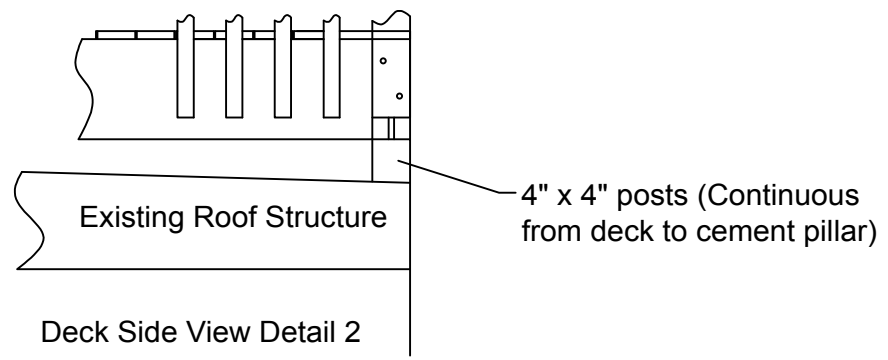

Deck Side View Detail 2

