


SCALE

FRONT ELEVATION (EXISTING)

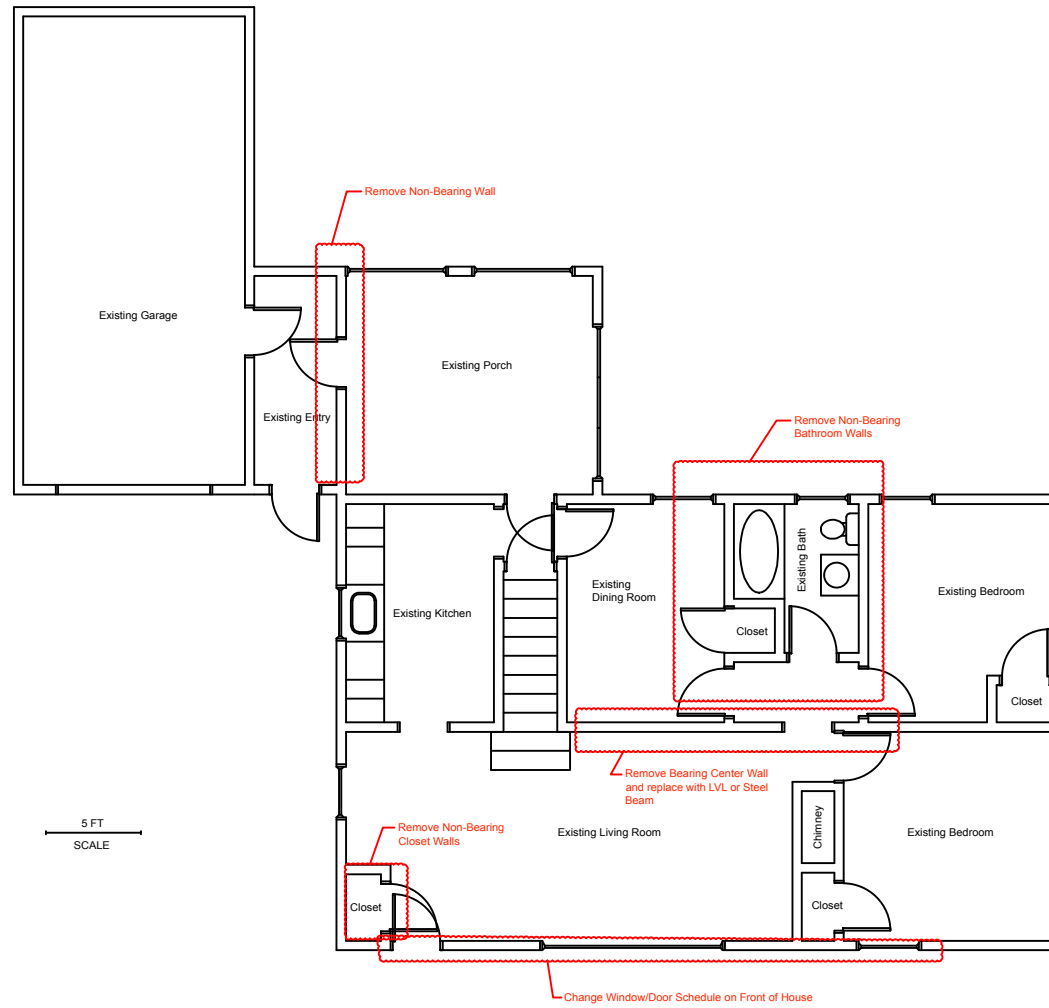

FIRST FLOOR PLAN VIEW (EXISTING)