


LVL DETAIL

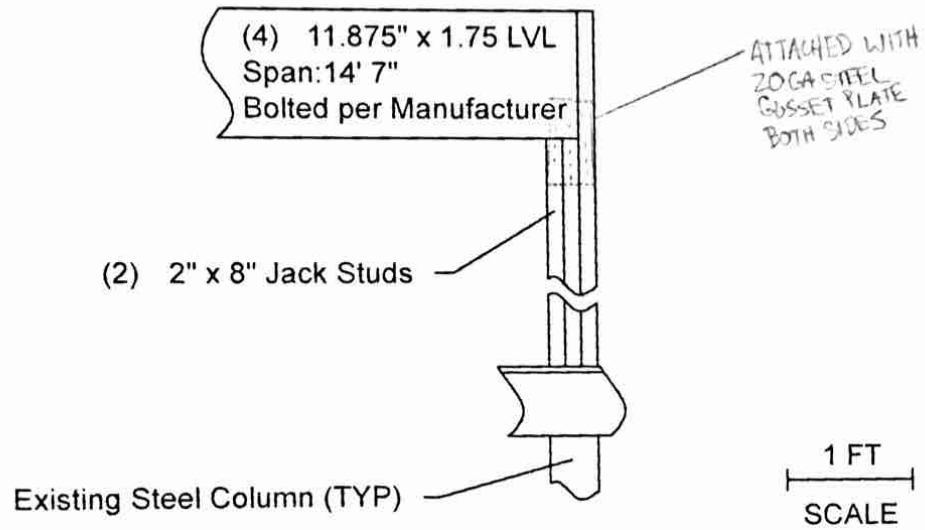

Notes:

1. All window/door headers (2) 2" x 6"
2. Insulation R11 for first story (Existing 2" x 4" Construction).